

CONSULTANT



**SW**  
SEAMONWHITESIDE

CONSULTANT

MOUNT PLEASANT, SC  
843.884.1867  
GREENVILLE, SC  
864.242.0534  
SULMOR, SC  
843.972.0716  
SPARTANBURG, SC  
864.272.1272  
CHARLOTTE, NC  
980.312.5460  
[WWW.SEAMONWHITESIDE.COM](http://WWW.SEAMONWHITESIDE.COM)

506 S. PLEASANTBURG DRIVE, GREENVILLE, SC 29607

**GREENVILLE -  
BLDG. 112 AIR  
COOLED  
CHILLER  
ADDITION**

Project No.: H59-N054-FW

DATE	MARK	DESCRIPTION
3/1/21		LIMIT OF DISTURBANCE

ISSUE: CONSTRUCTION

PROJECT NO: 01/15/2021


DRAWN BY: 20033

CHECKED BY: HED

DATE: SEP

EXISTING CONDITIONS & DEMOLITION PLAN

C2.0


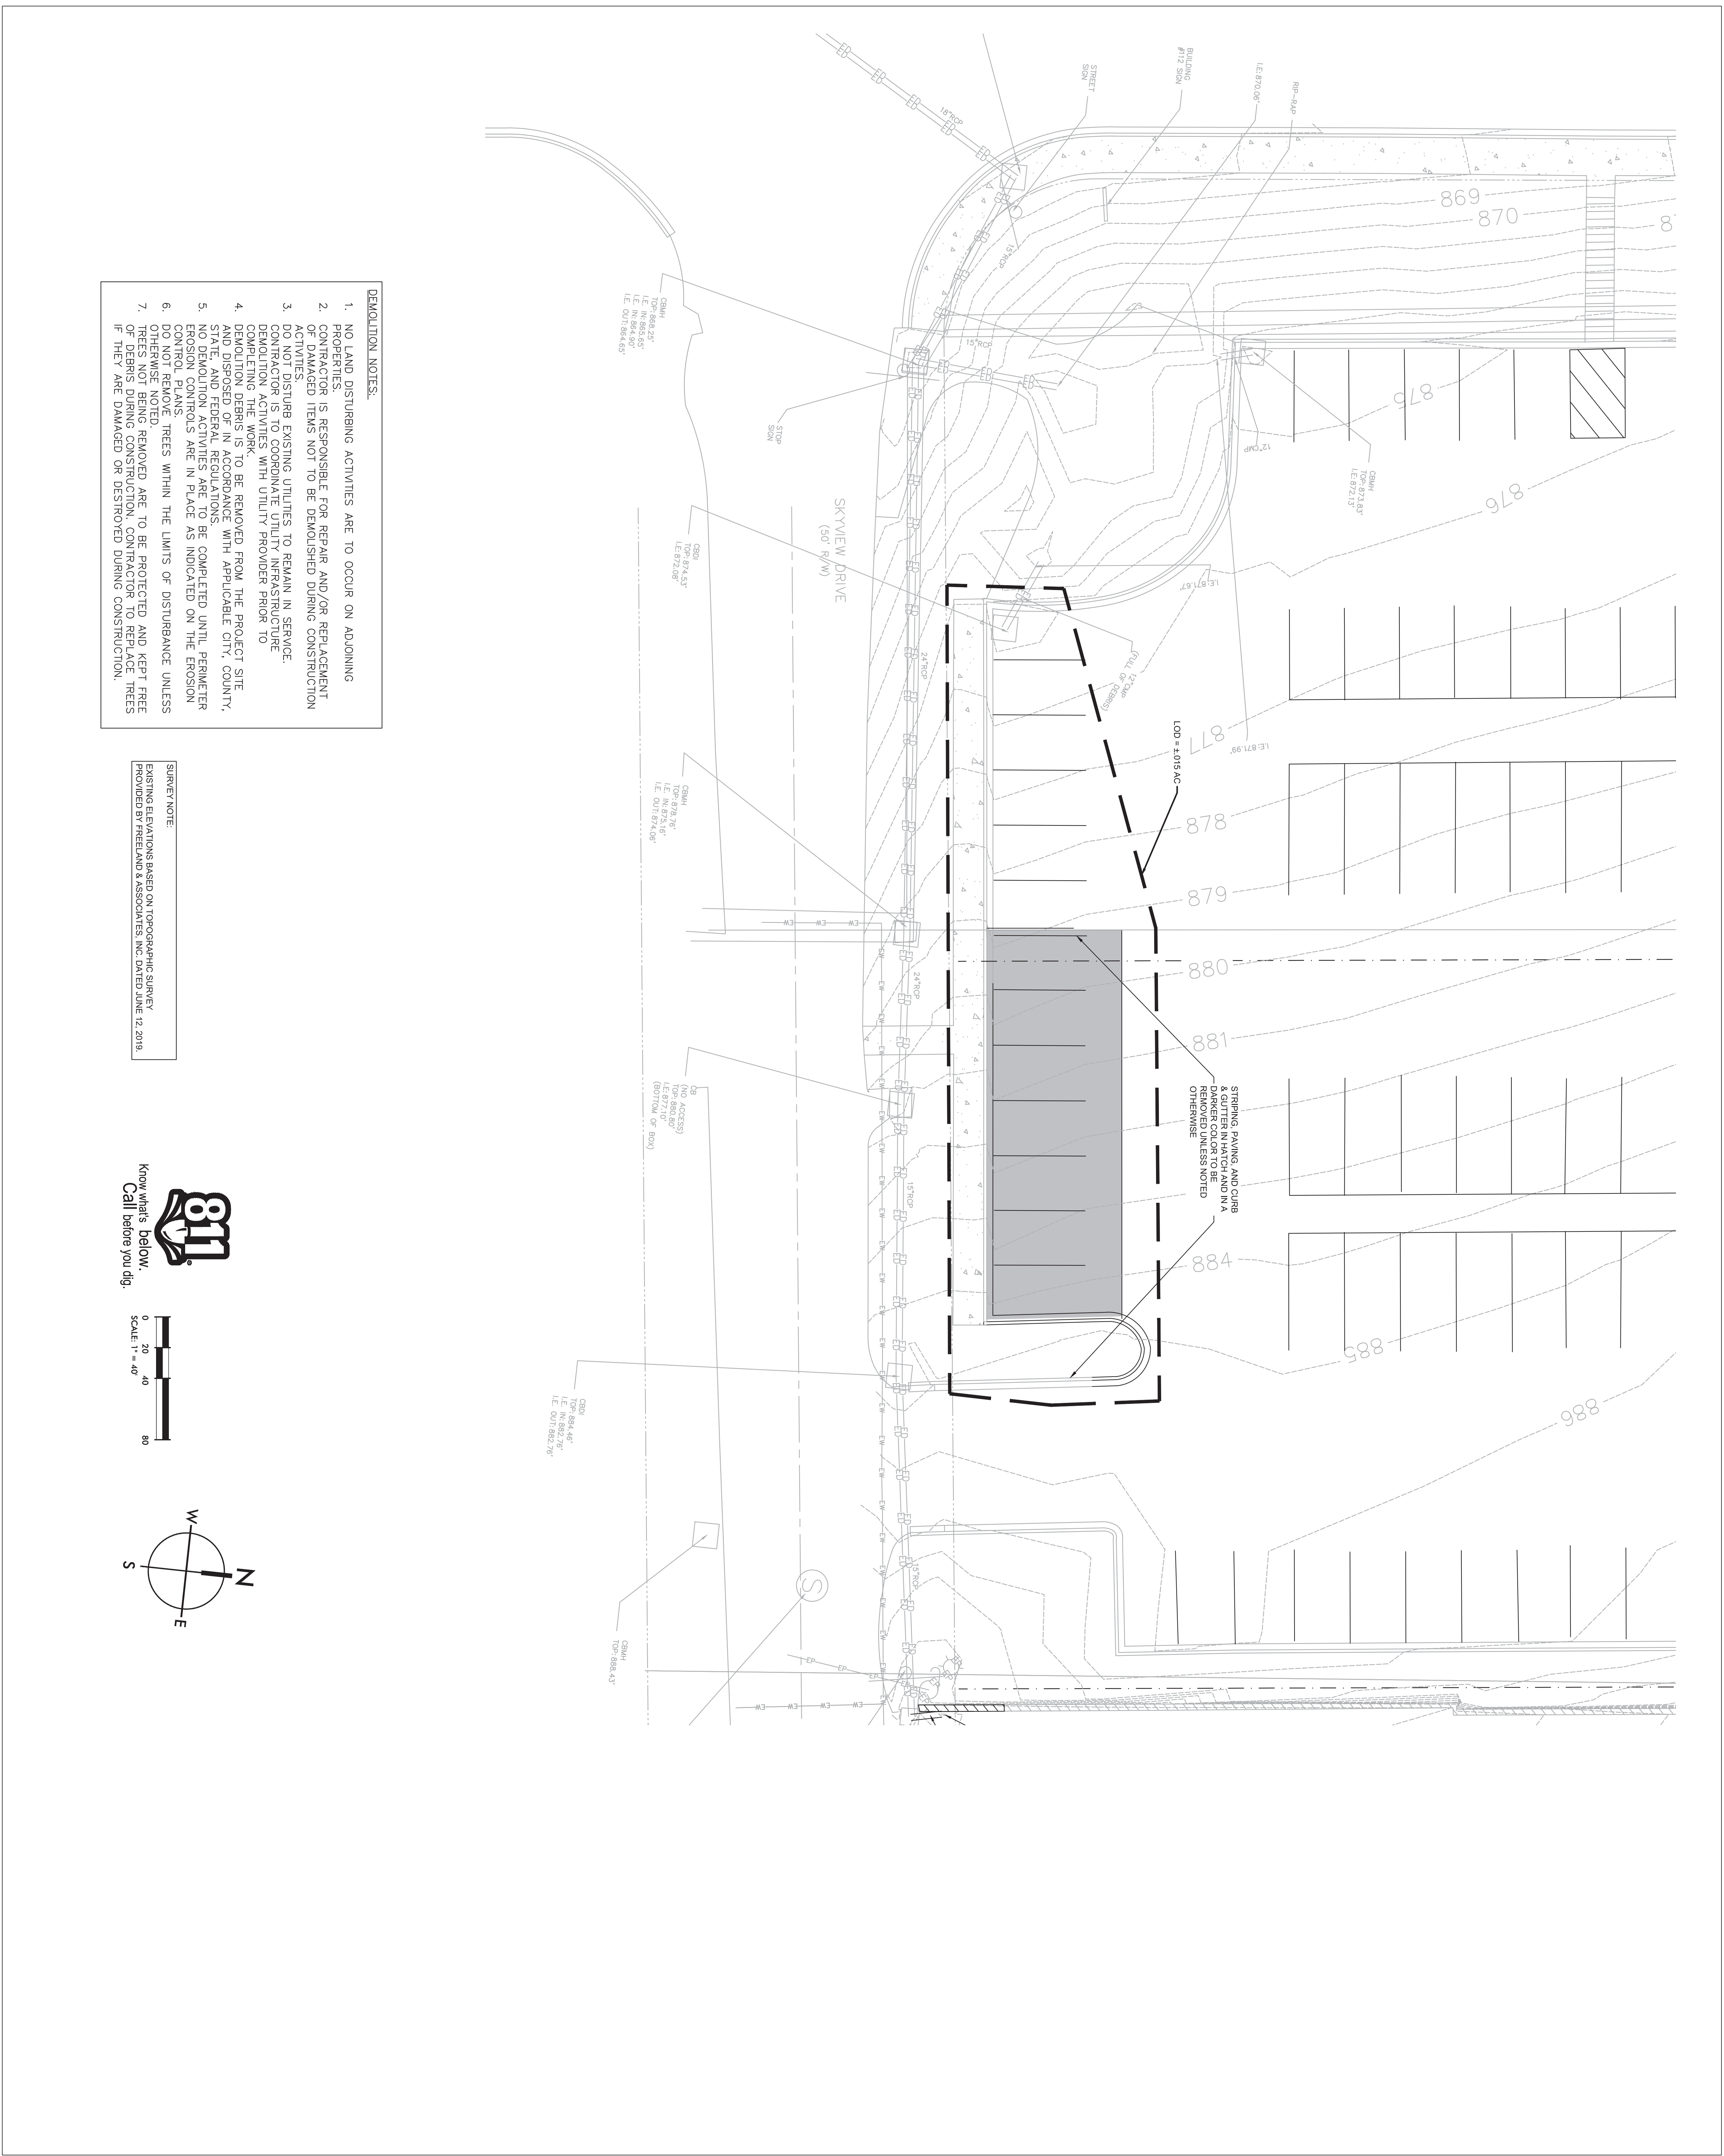


**DEMOLITION NOTES:**

1. NO LAND DISTURBING ACTIVITIES ARE TO OCCUR ON ADJOINING PROPERTIES.
2. CONTRACTOR IS RESPONSIBLE FOR REPAIR AND/OR REPLACEMENT OF DAMAGED ITEMS NOT TO BE DEMOLISHED DURING CONSTRUCTION ACTIVITIES.
3. DO NOT DISTURB EXISTING UTILITIES TO REMAIN IN SERVICE. CONTRACTOR IS TO COORDINATE UTILITY INFRASTRUCTURE AND DEMOLITION ACTIVITIES WITH UTILITY PROVIDER PRIOR TO COMPLETING THE WORK.
4. DEMOLITION DEBRIS IS TO BE REMOVED FROM THE PROJECT SITE AND DISPOSED OF IN ACCORDANCE WITH APPLICABLE CITY, COUNTY, STATE, AND FEDERAL REGULATIONS.
5. NO DEMOLITION ACTIVITIES ARE TO BE COMPLETED UNTIL PERMETER EROSION CONTROLS ARE IN PLACE AS INDICATED ON THE EROSION CONTROL PLAN.
6. DO NOT REMOVE TREES WITHIN THE LIMITS OF DISTURBANCE UNLESS OTHERWISE NOTED.
7. TREES NOT BEING REMOVED ARE TO BE PROTECTED AND KEPT FREE OF DEBRIS DURING CONSTRUCTION. CONTRACTOR TO REPLACE TREES IF THEY ARE DAMAGED OR DESTROYED DURING CONSTRUCTION.

**SURVEY NOTE:**

EXISTING ELEVATIONS BASED ON TOPOGRAPHIC SURVEY PROVIDED BY FREELAND ASSOCIATES, INC. DATED JUNE 12, 2019.

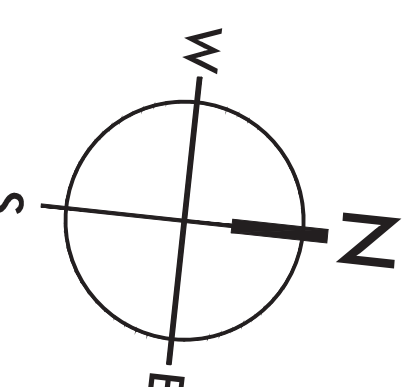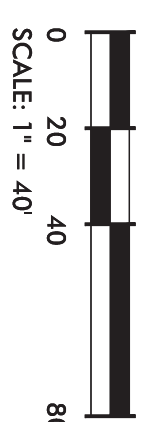

A

B

C

D

E

F

1

2

3

4

5

6

7