



Greenville Technical College

### Invitation for Bids

Solicitation Number: GTC-23-01-287IFB Carpet Removal and Replacement Services  
 Date Issued: **February 13, 2023**  
 Procurement Officer: Valentina Johnson  
 Phone: (864) 250-8180  
 E-Mail Address: valentina.johnson@gvltec.edu  
 Mailing Address: PO Box 5616 Greenville, SC

DESCRIPTION: Carpet Removal and Replacement Services

USING DEPARTMENT UNIT: Facilities

*The Term "Offer" Means Your "Bid" or "Proposal". Your offer must be submitted in a sealed package. Solicitation Number & Opening Date must appear on package exterior. See "Submitting Your Offer" provision.*

SUBMIT YOUR OFFER TO EITHER OF THE FOLLOWING ADDRESSES:

MAILING ADDRESS: Greenville Technical College  
 Purchasing – MS 1236  
 PO Box 5616  
 Greenville, SC 29606-5616

PHYSICAL ADDRESS: Greenville Technical College  
 Attn: Valentina Johnson  
 738 S. Pleasantburg Dr  
 Greenville, SC 29607

**SUBMIT BID BY (Opening Date/Time): March 9, 2023 @ 2:00 PM Bldg.102 Rm226 – Barton Campus**

**QUESTIONS MUST BE RECEIVED BY: February 22, 2023 @ 12:00 PM**

NUMBER OF COPIES TO BE SUBMITTED: **One (1) original hard copy & One (1) hard copy marked COPY. A redacted copy might also be submitted. If submitting a redacted copy See section IV. Submitting Redacted Offers for instructions. Please also submit 1 electronic copy of offer on USB flash drive.**

Initial here if NO redacted copy is necessary \_\_\_\_\_

CONFERENCE TYPE	DATE & TIME	LOCATION
<b>Pre-Bid Conference</b>	<b>Tuesday, February 21, 2023 at 9:30 AM</b>	<b><u>Barton Campus</u> 506 South Pleasantburg Drive, Greenville, SC 29607 <u>Bldg.107 Rm 110</u></b>
<b>MANDATORY Site Visit</b>	<b>To be scheduled with Facilities Department by calling 864-250-8281</b>	<b>Multiple Locations</b>

(As appropriate, see "Conferences - Pre-Bid/Proposal" & "Site Visit" provisions)

#### AWARD & AMENDMENTS

Award is scheduled to be posted on **March 17, 2023**. The award, this solicitation, any amendments, and any related notices will be posted at the following web address: <https://www.gvltec.edu/purchasing/>

You must submit a signed copy of this form with Your Offer. By signing, You agree to be bound by the terms of the Solicitation. You agree to hold Your Offer open for a minimum of thirty (30) calendar days after the Opening Date. (See "Signing Your Offer" and "Electronic Signature" provisions.)

NAME OF OFFEROR (full legal name of business submitting the offer)

Any award issued will be issued to, and the contract will be formed with, the entity identified as the Offeror. The entity named as the offeror must be a single and distinct legal entity. Do not use the name of a branch office or a division of a larger entity if the branch or division is not a separate legal entity, i.e., a separate corporation, partnership, sole proprietorship, etc.

#### AUTHORIZED SIGNATURE

(Person must be authorized to submit binding offer to contract on behalf of Offeror.)

#### DATE SIGNED

#### TITLE

(business title of person signing above)

#### STATE VENDOR NO.

(Register to Obtain S.C. Vendor No. at [www.procurement.sc.gov](http://www.procurement.sc.gov))

#### PRINTED NAME

(printed name of person signing above)

#### STATE OF INCORPORATION

(If you are a corporation, identify the state of incorporation.)

OFFEROR'S TYPE OF ENTITY: (Check one)

(See "Signing Your Offer" provision.)

- Sole Proprietorship
- Partnership
- Other \_\_\_\_\_
- Corporate entity (not tax-exempt)
- Corporation (tax-exempt)
- Government entity (federal, state, or local)

**PAGE TWO**

**(Return Pages One and Two with Your Offer)**

**HOME OFFICE ADDRESS**  
(Address for offeror's home office /principal place of business)

**NOTICE ADDRESS**  
(Address to which all procurement and contract related notices should be sent.) (See "Notice" clause)

Area Code - Number - Extension: \_\_\_\_\_  
Facsimile: \_\_\_\_\_  
E-mail Address: \_\_\_\_\_

**PAYMENT ADDRESS**  
(Address to which payments will be sent.)

**ORDER ADDRESS**  
(Address to which purchase orders will be sent) (See "Payment" clause)  
(See "Purchase Orders and "Contract Documents" clauses)

**(check only one)**

- Payment Address same as Home Office Address
- Payment Address same as Notice Address

**(check only one)**

- Order Address same as Home Office Address
- Order Address same as Notice Address

**ACKNOWLEDGMENT OF AMENDMENTS**

Offeror acknowledges receipt of amendments by indicating amendment number and its date of issue. (See "Amendments to Solicitation" Provision)

Amendment No.	Amendment Issue Date	Amendment No.	Amendment Issue Date	Amendment No.	Amendment Issue Date	Amendment No.	Amendment Issue Date

**DISCOUNT FOR PROMPT PAYMENT** (See "Discount for Prompt Payment" clause)

10 Calendar Days (%)      20 Calendar Days (%)      30 Calendar Days (%)      \_\_\_\_\_ Calendar Days (%)

**PREFERENCES - A NOTICE TO VENDORS** (SEP. 2009): On June 16, 2009, the South Carolina General Assembly rewrote the law governing preferences available to in-state vendors, vendors using in-state subcontractors, and vendors selling in-state or US end products. This law appears in Section 11-35-1524 of the South Carolina Code of Laws. A summary of the new preferences is available at [www.procurement.sc.gov/preferences](http://www.procurement.sc.gov/preferences). ALL THE PREFERENCES MUST BE CLAIMED AND ARE APPLIED BY LINE ITEM, REGARDLESS OF WHETHER AWARD IS MADE BY ITEM OR LOT. VENDORS ARE CAUTIONED TO CAREFULLY REVIEW THE STATUTE BEFORE CLAIMING ANY PREFERENCES. THE REQUIREMENTS TO QUALIFY HAVE CHANGED. IF YOU REQUEST A PREFERENCE, YOU ARE CERTIFYING THAT YOUR OFFER QUALIFIES FOR THE PREFERENCE YOU'VE CLAIMED. IMPROPERLY REQUESTING A PREFERENCE CAN HAVE SERIOUS CONSEQUENCES. [11-35-1524(E)(4) & (6)]

**PREFERENCES - ADDRESS AND PHONE OF IN-STATE OFFICE:** Please provide the address and phone number for your in-state office in the space provided below. An in-state office is necessary to claim either the Resident Vendor Preference (11-35-1524(C)(1)(i)&(ii)) or the Resident Contractor Preference (11-35-1524(C)(1)(iii)). Accordingly, you must provide this information to qualify for the preference. An in-state office is not required, but can be beneficial, if you are claiming the Resident Subcontractor Preference (11-35-1524(D)).

**PREFERENCES DO NOT APPLY 11-35-1524 (E)(5)**

\_\_\_\_ In-State Office Address same as Home Office Address

\_\_\_\_ In-State Office Address same as Notice Address (check only one)

# Solicitation Outline

- I. Scope of Solicitation
- II. Instructions to Offerors
  - A. General Instructions
  - B. Special Instructions
- III. Scope of Work / Specifications
- IV. Information for Offerors to Submit
- V. Qualifications
- VI. Award Criteria
- VII. Terms and Conditions
  - A. General
  - B. Special
- VIII. Bidding Schedule / Cost Proposal
- IX. Attachments to Solicitation

## I. **SCOPE OF SOLICITATION**

### **ACQUIRE SERVICES (MODIFIED):**

The purpose of this solicitation is to acquire carpet removal and replacement services at various locations within Greenville Technical College.

## II. **INSTRUCTIONS TO OFFERORS – A. GENERAL INSTRUCTIONS**

### **DEFINITIONS, CAPITALIZATION, AND HEADINGS (DEC 2015):**

**CLAUSE HEADINGS USED IN THIS SOLICITATION ARE FOR CONVENIENCE ONLY AND SHALL NOT BE USED TO CONSTRUE MEANING OR INTENT, EVEN IF NOT CAPITALIZED.**

**THE FOLLOWING DEFINITIONS ARE APPLICABLE TO ALL PARTS OF THE SOLICITATION, UNLESS EXPRESSLY PROVIDED OTHERWISE.**

AMENDMENT means a document issued to supplement the original solicitation document.

AUTHORITY means the State Fiscal Accountability Authority or its successor in interest.

BUSINESS means any corporation, partnership, individual, sole proprietorship, joint stock company, joint venture, or any other legal entity. [11-35-310(3)]

CHANGE ORDER means any written alteration in specifications, delivery point, rate of delivery, period of performance, price, quantity, or other provisions of any contract accomplished by mutual agreement of the parties to the contract. [11-35-310(4)]

CONTRACT See clause entitled Contract Documents & Order of Precedence.

CONTRACT MODIFICATION means a written order signed by the Procurement Officer, directing the contractor to make changes which the clause of the contract titled "Changes," if included herein, authorizes the Procurement Officer to order without the consent of the contractor. [11-35-310(9)]

CONTRACTOR means the Offeror receiving an award as a result of this solicitation.

COVER PAGE means the top page of the original solicitation on which the solicitation is identified by number. Offerors are cautioned that Amendments may modify information provided on the Cover Page.

OFFER means the bid or proposal submitted in response to this solicitation. The terms Bid and Proposal are used interchangeably with the term Offer.

OFFEROR means the single legal entity submitting the offer. The term Bidder is used interchangeably with the term Offeror. See bidding provisions entitled Signing Your Offer and Bid/Proposal As Offer To Contract.

PAGE TWO means the second page of the original solicitation, which is labeled Page Two.

PROCUREMENT OFFICER means the person, or his successor, identified as such on either the Cover Page, an amendment, or an award notice.

YOU and YOUR means Offeror.

SOLICITATION means this document, including all its parts, attachments, and any Amendments.

STATE means the Using Governmental Unit(s) identified on the Cover Page.

SUBCONTRACTOR means any person you contract with to perform or provide any part of the Work.

US or WE means the using governmental unit.

USING GOVERNMENTAL UNIT means the unit(s) of government identified as such on the Cover Page. If the Cover Page identifies the Using Governmental Unit as "Statewide Term Contract," the phrase "Using Governmental Unit" means any South

Carolina Public Procurement Unit [11-35-4610(5)] that has submitted a Purchase Order to you pursuant to the contract resulting from this solicitation. Reference the clauses titled "Purchase Orders" and "Statewide Term Contract." WORK means all labor, materials, equipment, services, or property of any type, provided or to be provided by the Contractor to fulfill the Contractor's obligations under the Contract. [02-2A003-3]

**AMENDMENTS TO SOLICITATION (MODIFIED)**

All actual and prospective Offerors should monitor the following web site for the issuance of Amendments: [www.gvltec.edu/purchasing/](http://www.gvltec.edu/purchasing/). (a) The Solicitation may be amended at any time prior to opening. (b) Offerors shall acknowledge receipt of any amendment to this solicitation (1) by signing and returning the amendment, (2) by identifying the amendment number and date in the space provided for this purpose on Page Two, (3) by letter, or (4) by submitting a bid that indicates in some way that the bidder received the amendment. (c) If this solicitation is amended, then all terms and conditions which are not modified remain unchanged.

**AUTHORIZED AGENT (FEB 2015)**

All authority regarding this procurement is vested solely with the responsible Procurement Officer. Unless specifically delegated in writing, the Procurement Officer is the only governmental official authorized to bind the government with regard to this procurement or the resulting contract. [02-2A007-1]

**AWARD NOTIFICATION (MODIFIED)**

Notice regarding any award, cancellation of award, or extension of award will be posted at the location and on the date specified on the Cover Page or, if applicable, any notice of extension of award. Should the contract resulting from this Solicitation have a total or potential value of one hundred thousand dollars or more, such notice will be sent electronically to all Offerors responding to the Solicitation and any award will not be effective until the calendar day (including weekends and holidays) immediately following the seventh business day after such notice is given.

**BID / PROPOSAL AS OFFER TO CONTRACT (JAN 2004)**

By submitting Your Bid or Proposal, You are offering to enter into a contract with the Using Governmental Unit(s). Without further action by either party, a binding contract shall result upon final award. Any award issued will be issued to, and the contract will be formed with, the entity identified as the Offeror on the Cover Page. An Offer may be submitted by only one legal entity; "joint bids" are not allowed. [02-2A015-1]

**BID ACCEPTANCE PERIOD (JAN 2004)**

In order to withdraw Your Offer after the minimum period specified on the Cover Page, You must notify the Procurement Officer in writing. [02-2A020-1]

**BID IN ENGLISH & DOLLARS (JANUARY 2004)**

Offers submitted in response to this solicitation shall be in the English language and in US dollars, unless otherwise permitted by the Solicitation. [02-2A025-1]

**CERTIFICATE OF INDEPENDENT PRICE DETERMINATION (MAY 2008)**

**GIVING FALSE, MISLEADING, OR INCOMPLETE INFORMATION ON THIS CERTIFICATION MAY RENDER YOU SUBJECT TO PROSECUTION UNDER SECTION 16-9-10 OF THE SOUTH CAROLINA CODE OF LAWS AND OTHER APPLICABLE LAWS.**

(a)By submitting an offer, the offeror certifies that-

- (1) The prices in this offer have been arrived at independently, without, for the purpose of restricting competition, any consultation, communication, or agreement with any other offeror or competitor relating to-
  - (i.) Those prices;
  - (ii.) The intention to submit an offer; or
  - (iii.) The methods or factors used to calculate the prices offered.
- (2) The prices in this offer have not been and will not be knowingly disclosed by the offeror, directly or indirectly, to any other offeror or competitor before bid opening (in the case of a sealed bid solicitation) or contract award (in the case of a negotiated solicitation) unless otherwise required by law; and
- (3) No attempt has been made or will be made by the offeror to induce any other concern to submit or not to submit an offer for the purpose of restricting competition.

(b)Each signature on the offer is considered to be a certification by the signatory that the signatory-

- (1) Is the person in the offeror's organization responsible for determining the prices being offered in this bid or proposal, and that the signatory has not participated and will not participate in any action contrary to paragraphs (a)(1) through (a)(3) of this certification; or

- (2)(i) Has been authorized, in writing, to act as agent for the offeror's principals in certifying that those principals have not participated, and will not participate in any action contrary to paragraphs (a)(1) through (a)(3) of this certification [As used in this subdivision (b)(2)(i), the term "principals" means the person(s) in the offeror's organization responsible for determining the prices offered in this bid or proposal];
  - (ii.) As an authorized agent, does certify that the principals referenced in subdivision (b)(2)(i) of this certification have not participated, and will not participate, in any action contrary to paragraphs (a)(1) through (a)(3) of this certification; and
  - (iii.) As an agent, has not personally participated, and will not participate, in any action contrary to paragraphs (a)(1) through (a)(3) of this certification.
- (c) If the offeror deletes or modifies paragraph (a)(2) of this certification, the offeror must furnish with its offer a signed statement setting forth in detail the circumstances of the disclosure. [02-2A032-1]

**CERTIFICATION REGARDING DEBARMENT AND OTHER RESPONSIBILITY MATTERS (JAN 2004)**

- (a)(1) By submitting an Offer, Offeror certifies, to the best of its knowledge and belief, that-
  - (i) Offeror and/or any of its Principals-
    - (A) Are not presently debarred, suspended, proposed for debarment, or declared ineligible for the award of contracts by any state or federal agency;
    - (B) Have not, within a three-year period preceding this offer, been convicted of or had a civil judgment rendered against them for: commission of fraud or a criminal offense in connection with obtaining, attempting to obtain, or performing a public (Federal, state, or local) contract or subcontract; violation of Federal or state antitrust statutes relating to the submission of offers; or commission of embezzlement, theft, forgery, bribery, falsification or destruction of records, making false statements, tax evasion, or receiving stolen property; and
    - (C) Are not presently indicted for, or otherwise criminally or civilly charged by a governmental entity with, commission of any of the offenses enumerated in paragraph (a)(1)(i)(B) of this provision.
  - (ii) Offeror has not, within a three-year period preceding this offer, had one or more contracts terminated for default by any public (Federal, state, or local) entity.
- (2) "Principals," for the purposes of this certification, means officers; directors; owners; partners; and, persons having primary management or supervisory responsibilities within a business entity (e.g., general manager; plant manager; head of a subsidiary, division, or business segment, and similar positions).
- (b) Offeror shall provide immediate written notice to the Procurement Officer if, at any time prior to contract award, Offeror learns that its certification was erroneous when submitted or has become erroneous by reason of changed circumstances.
- (c) If Offeror is unable to certify the representations stated in paragraphs (a)(1), Offer must submit a written explanation regarding its inability to make the certification. The certification will be considered in connection with a review of the Offeror's responsibility. Failure of the Offeror to furnish additional information as requested by the Procurement Officer may render the Offeror non-responsible.
- (d) Nothing contained in the foregoing shall be construed to require establishment of a system of records in order to render, in good faith, the certification required by paragraph (a) of this provision. The knowledge and information of an Offeror is not required to exceed that which is normally possessed by a prudent person in the ordinary course of business dealings.
- (e) The certification in paragraph (a) of this provision is a material representation of fact upon which reliance was placed when making award. If it is later determined that the Offeror knowingly or in bad faith rendered an erroneous certification, in addition to other remedies available to the State, the Procurement Officer may terminate the contract resulting from this solicitation for default.  
[02-2A035-1]

**CODE OF LAWS AVAILABLE (JAN 2006)**

The South Carolina Code of Laws, including the Consolidated Procurement Code, is available at <http://www.scstatehouse.gov/code/statmast.php>. The South Carolina Regulations are available at <http://www.scstatehouse.gov/coderegs/statmast.php> [02-2A040-2]

**DISCLOSURE OF CONFLICTS OF INTEREST OR UNFAIR COMPETITIVE ADVANTAGE (FEB 2015)**

You warrant and represent that your offer identifies and explains any unfair competitive advantage you may have in competing for the proposed contract and any actual or potential conflicts of interest that may arise from your participation in this competition or your receipt of an award. The two underlying principles are (a) preventing the existence of conflicting roles that might bias a contractor's judgment, and (b) preventing an unfair competitive advantage. If you have an unfair competitive advantage or a conflict of interest, the state may withhold award. Before withholding award on these grounds, an offeror will

be notified of the concerns and provided a reasonable opportunity to respond. Efforts to avoid or mitigate such concerns, including restrictions on future activities, may be considered. Without limiting the foregoing, you represent that your offer identifies any services that relate to either this solicitation or the work and that has already been performed by you, a proposed subcontractor, or an affiliated business of either. [02-2A047-2]

**DEADLINE FOR SUBMISSION OF OFFER (JAN 2004)**

Any offer received after the Procurement Officer of the governmental body or his designee has declared that the time set for opening has arrived, shall be rejected unless the offer has been delivered to the designated purchasing office or the governmental bodies mail room which services that purchasing office prior to the bid opening. [R.19-445.2070(H)] [02-2A050-1]

**DRUG FREE WORK PLACE CERTIFICATION (JAN 2004)**

By submitting an Offer, Contractor certifies that, if awarded a contract, Contractor will comply with all applicable provisions of The Drug-free Workplace Act, Title 44, Chapter 107 of the South Carolina Code of Laws, as amended. [02-2A065-1]

**DUTY TO INQUIRE (FEB 2015)**

Offeror, by submitting an Offer, represents that it has read and understands the Solicitation and that its Offer is made in compliance with the Solicitation. Offerors are expected to examine the Solicitation thoroughly and should request an explanation of any ambiguities, discrepancies, errors, omissions, or conflicting statements in the Solicitation. Failure to do so will be at the Offeror's risk. All ambiguities, discrepancies, errors, omissions, or conflicting statements in the Solicitation shall be interpreted to require the better quality or greater quantity of work and/or materials, unless otherwise directed by amendment. Offeror assumes responsibility for any patent ambiguity in the Solicitation that Offeror does not bring to the State's attention. See clause entitled "Questions from Offerors." [02-2A070-2]

**ETHICS CERTIFICATE (MAY 2008)**

By submitting an offer, the offeror certifies that the offeror has and will comply with, and has not, and will not, induce a person to violate Title 8, Chapter 13 of the South Carolina Code of Laws, as amended (ethics act). The following statutes require special attention: Section 8-13-700, regarding use of official position for financial gain; Section 8-13-705, regarding gifts to influence action of public official; Section 8-13-720, regarding offering money for advice or assistance of public official; Sections 8-13-755 and 8-13-760, regarding restrictions on employment by former public official; Section 8-13-775, prohibiting public official with economic interests from acting on contracts; Section 8-13-790, regarding recovery of kickbacks; Section 8-13-1150, regarding statements to be filed by consultants; and Section 8-13-1342, regarding restrictions on contributions by contractor to candidate who participated in awarding of contract. The state may rescind any contract and recover all amounts expended as a result of any action taken in violation of this provision. If contractor participates, directly or indirectly, in the evaluation or award of public contracts, including without limitation, change orders or task orders regarding a public contract, contractor shall, if required by law to file such a statement, provide the statement required by Section 8-13-1150 to the procurement officer at the same time the law requires the statement to be filed. [02-2A075-2]

**OMIT TAXES FROM PRICE (JAN 2004)**

Do not include any sales or use taxes in your price that the State may be required to pay. [02-2A080-1]

**OPEN TRADE REPRESENTATION (JUN 2015):**

By submitting an Offer, Offeror represents that Offeror is not currently engaged in the boycott of a person or an entity based in or doing business with a jurisdiction with whom South Carolina can enjoy open trade, as defined in SC Code Section 11-35-5300. [02-2A083-1]

**PROTESTS (MAY 2019)**

If you are aggrieved in connection with the solicitation or award of the contract, you may be entitled to protest, but only as provided in Section 11-35-4210. To protest a solicitation, you must submit a protest within fifteen days of the date the applicable solicitation document is issued. To protest an award, you must (i) submit notice of your intent to protest within seven business days of the date the award notice is posted, and (ii) submit your actual protest within fifteen days of the date the award notice is posted. Days are calculated as provided in Section 11-35-310(13). Both protests and notices of intent to protest must be in writing and must be received by the appropriate Chief Procurement Officer within the time provided. See clause entitled "Protest-CPO". The grounds of the protest and the relief requested must be set forth with enough particularity to give notice of the issues to be decided. [02-2A085-2]

**PROHIBITED COMMUNICATIONS AND DONATIONS (FEB 2015)**

Violation of these restrictions may result in disqualification of your offer, suspension or debarment, and may constitute a

violation of law.

- (a) During the period between publication of the solicitation and final award, ***you must not communicate, directly or indirectly, with the Using Governmental Unit or its employees, agents or officials regarding any aspect of this procurement activity, unless otherwise approved in writing by the Procurement Officer.*** All communications must be solely with the Procurement Officer. [R. 19-445.2010]
- (b) You are advised to familiarize yourself with Regulation 19-445.2165, which restricts donations to a governmental entity with whom you have or seek to have a contract. ***You represent that your offer discloses any gifts made, directly or through an intermediary, by you or your named subcontractors to or for the benefit of the Using Governmental Unit during the period beginning eighteen months prior to the Opening Date.*** [R. 19-445.2165] [02-2A087-1]

#### **QUESTIONS FROM OFFERORS (FEB 2015)**

- (a) Any prospective offeror desiring an explanation or interpretation of the solicitation, drawings, specifications, etc., must request it in writing. Questions regarding the original solicitation or any amendment must be received by the Procurement Officer no later than five (5) days prior to opening unless an earlier date is stated on the Cover Page. Label any communication regarding your questions with the name of the procurement officer, and the solicitation's title and number. Oral explanations or instructions will not be binding. [See R. 19-445.2042(B)] Any information given a prospective offeror concerning a solicitation will be furnished promptly to all other prospective offerors as an Amendment to the solicitation, if that information is necessary for submitting offers or if the lack of it would be prejudicial to other prospective offerors. See clause entitled "Duty to Inquire." **We will not identify you in our answer to your question.**
- (b) The State seeks to permit maximum practicable competition. Offerors are urged to advise the Procurement Officer --as soon as possible -- regarding any aspect of this procurement, including any aspect of the Solicitation that unnecessarily or inappropriately limits full and open competition. [See R. 19-445.2140] [02-2A095-2]

**E-mail questions to [valentina.johnson@gvltec.edu](mailto:valentina.johnson@gvltec.edu) no later than 12:00 PM, on 2/22/2023 titled in subject line "GTC-23-01-287IFB Carpet Removal and Replacement Services". Questions received after this date and time will not be answered.**

#### **REJECTION/CANCELLATION (JAN 2004)**

The State may cancel this solicitation in whole or in part. The State may reject any or all proposals in whole or in part. [SC Code Section 11-35-1710 & R.19-445.2065] [02-2A100-1]

#### **RESPONSIVENESS / IMPROPER OFFERS (JUNE 2015)**

- (a) Bid as Specified. Offers for supplies or services other than those specified will not be considered unless authorized by the Solicitation.
- (b) Multiple Offers. Offerors may submit more than one Offer, provided that each Offer has significant differences other than price. Each separate Offer must satisfy all Solicitation requirements. If this solicitation is an Invitation for Bids, each separate offer must be submitted as a separate document. If this solicitation is a Request for Proposals, multiple offers may be submitted as one document, provided that you clearly differentiate between each offer and you submit a separate cost proposal for each offer, if applicable.
- (c) Responsiveness. Any Offer which fails to conform to the material requirements of the Solicitation may be rejected as nonresponsive. Offers which impose conditions that modify material requirements of the Solicitation may be rejected. If a fixed price is required, an Offer will be rejected if the total possible cost to the State cannot be determined. Offeror will not be given an opportunity to correct any material nonconformity. Any deficiency resulting from a minor informality may be cured or waived at the sole discretion of the Procurement Officer. [R.19-445.2070 and Section 11-35-1520(13)]
- (d) Price Reasonableness: Any offer may be rejected if the Procurement Officer determines in writing that it is unreasonable as to price. [R. 19-445.2070].
- (e) Unbalanced Bidding. The State may reject an Offer as nonresponsive if the prices bid are materially unbalanced between line items or subline items. A bid is materially unbalanced when it is based on prices significantly less than cost for some work and prices which are significantly overstated in relation to cost for other work, and if there is a reasonable doubt that the bid will result in the lowest overall cost to the State even though it may be the low evaluated bid, or if it is so unbalanced as to be tantamount to allowing an advance payment.
- (f) Do not submit bid samples or descriptive literature unless expressly requested. Unsolicited bid samples or descriptive literature will not be examined or tested, will not be used to determine responsiveness, and will not be deemed to vary any of the provisions of the solicitation. S.C. Code Ann. Reg. 19-445.2077(D). [02-2A105-2]

## **SIGNING YOUR OFFER (JAN 2004)**

Every Offer must be signed by an individual with actual authority to bind the Offeror. (a) If the Offeror is an individual, the Offer must be signed by that individual. If the Offeror is an individual doing business as a firm, the Offer must be submitted in the firm name, signed by the individual, and state that the individual is doing business as a firm. (b) If the Offeror is a partnership, the Offer must be submitted in the partnership name, followed by the words by its Partner, and signed by a general partner. (c) If the Offeror is a corporation, the Offer must be submitted in the corporate name, followed by the signature and title of the person authorized to sign. (d) An Offer may be submitted by a joint venture involving any combination of individuals, partnerships, or corporations. If the Offeror is a joint venture, the Offer must be submitted in the name of the Joint Venture and signed by every participant in the joint venture in the manner prescribed in paragraphs (a) through (c) above for each type of participant. (e) If an Offer is signed by an agent, other than as stated in subparagraphs (a) through (d) above, the Offer must state that it has been signed by an Agent. Upon request, Offeror must provide proof of the agent's authorization to bind the principal. [02-2A115-1]

## **STATE OFFICE CLOSINGS (MODIFIED)**

If an emergency or unanticipated event interrupts normal government processes so that offers cannot be received at the government office designated for receipt of bids by the exact time specified in the solicitation, the time specified for receipt of offers will be deemed to be extended to the same time of day specified in the solicitation on the first work day on which normal government processes resume. In lieu of an automatic extension, an Amendment may be issued to reschedule bid opening. If state offices are closed at the time a pre-bid or pre-proposal conference is scheduled, an Amendment will be issued to reschedule the conference. **Useful information may be available at <https://scemd.org/closings/> or [www.gvltec.edu](http://www.gvltec.edu)**

## **DISCLOSURE OF YOUR BID / PROPOSAL & SUBMITTING CONFIDENTIAL DATA (FEB 2021)**

(a) According to Section 11-35-410, any person submitting a document in response or with regard to any solicitation or other request must "comply with instructions provided in the solicitation for marking information exempt from public disclosure. Information not marked as required by the applicable instructions may be disclosed to the public." IF YOU IDENTIFY YOUR ENTIRE RESPONSE AS EXEMPT FROM PUBLIC DISCLOSURE, OR IF YOU DO NOT SUBMIT A REDACTED COPY AS REQUIRED, THE STATE MAY, IN ITS SOLE DISCRETION, DETERMINE YOUR BID OR PROPOSAL NON-RESPONSIVE AND INELIGIBLE FOR AWARD.

(b) By submitting a response to this solicitation or request, Offeror agrees to the public disclosure of every page, or portion thereof, of every document regarding this solicitation or request that was submitted at any time prior to entering into a contract (including, but not limited to, documents contained in a response, documents submitted to clarify a response, and documents submitted during negotiations), unless the page, or portion thereof, was redacted and conspicuously marked "Trade Secret" or "Confidential" or "Protected", (2) agrees that any information not redacted and marked, as required by these bidding instructions, as a "Trade Secret" is not a trade secret as defined by the Trade Secrets Act, and (3) agrees that, notwithstanding any claims or markings otherwise, any prices, commissions, discounts, or other financial figures used to determine the award, as well as the final contract amount, are subject to public disclosure.

(c) If your offer includes any information that you claim is exempt from public disclosure, you must submit one complete copy of your offer from which you have removed or concealed such information (the redacted copy). Except for the information removed or concealed, the redacted copy must be identical to your original offer.

(d) Do not mark your entire response (bid, proposal, quote, etc.) as confidential, trade secret, or protected. If only portions of a page are subject to some protection, do not redact the entire page. The redacted copy must reflect the same pagination as the original and show the empty space from which information was redacted. The Procurement Officer must be able to view, search, copy and print the redacted copy without a password. If your response, or any part thereof, is improperly marked as confidential or trade secret or protected, the State may, in its sole discretion, determine it nonresponsive.

(e) On the redacted copy, you must identify the basis of your claim by marking each redaction as follows: You must separately mark with the word "CONFIDENTIAL" every page, or portion thereof, that you redacted and claim as exempt from public disclosure because it is either (1) a trade secret as defined in Section 30-4-40(a)(1) of the Freedom of Information Act, or (2) privileged and confidential, as that phrase is used in Section 11-35-410. You must separately mark with the words "TRADE SECRET" every page, or portion thereof, that you redacted and claim as exempt from public disclosure as a trade secret pursuant to Section 39-8-20 of the Trade Secrets Act. You must separately mark with the word "PROTECTED" every page, or portion thereof, that you redacted and claim as exempt from public disclosure pursuant to Section 11-35-1810. All markings must be conspicuous; use color, bold, underlining, or some other method in order to conspicuously distinguish the mark from the other text.

(f) In determining whether to release documents, the State will detrimentally rely on your redaction and marking of documents, as required by these bidding instructions, as being either "Confidential" or "Trade Secret" or "Protected". By submitting a response, you agree to defend, indemnify and hold harmless the State of South Carolina, its agencies, officers and employees, from every claim, demand, loss, expense, cost, damage or injury, including attorney's fees, arising out of or resulting from



withholding information by the State of South Carolina or any of its agencies, that you have redacted or marked as "Confidential" or "Trade Secret" or "Protected". (All references to S.C. Code of Laws.) [02-2A125-3]

**SUBMITTING A PAPER OFFER OR MODIFICATION (Modified)**

**Greenville Technical College is not accepting online or facsimile offers at this time.** When you submit a paper offer or modification the following instructions apply.

- (a) All prices and notations should be printed in ink or typewritten. Errors should be crossed out, corrections entered and initialed by the person signing the bid. Do not modify the solicitation document itself (including bid schedule).
- (b)(1) All copies of the offer or modification, and any other documents required to be submitted with the offer shall be closed in a sealed, opaque envelope or package. (2) Submit your offer or modification to the address on the Cover Page. (3) The envelope or package must show the time and date specified for opening, the solicitation number, and the name and address of the bidder. If the offer or modification is sent by mail or special delivery service (UPS, Federal Express, etc.), the outermost envelope or wrapper must be labeled "OFFER ENCLOSED" on the face thereof.
- (c) If you are responding to more than one solicitation, submit each offer in a separate envelope or package.
- (d) Submit the number of copies indicated on the Cover Page.
- (e) **Facsimile or e-mail offers, modifications, or withdrawals, will not be considered.**

**TAX CREDIT FOR SUBCONTRACTING WITH DISADVANTAGED SMALL BUSINESSES (JAN 2008)**

Pursuant to Section 12-6-3350, a taxpayer having a contract with this State who subcontracts with a socially and economically disadvantaged small business is eligible for an income tax credit equal to four percent of the payments to that subcontractor for work pursuant to the contract. The subcontractor must be certified as a socially and economically disadvantaged small business as defined in Section 11-35-5010 and regulations pursuant to it. The credit is limited to a maximum of fifty thousand dollars annually. A taxpayer is eligible to claim the credit for ten consecutive taxable years beginning with the taxable year in which the first payment is made to the subcontractor that qualifies for the credit. After the above ten consecutive taxable years, the taxpayer is no longer eligible for the credit. A taxpayer claiming the credit shall maintain evidence of work performed for the contract by the subcontractor. The credit may be claimed on Form TC-2, "Minority Business Credit." A copy of the subcontractor's certificate from the Governor's Office of Small and Minority Business (OSMBA) is to be attached to the contractor's income tax return. Questions regarding the tax credit and how-to file are to be referred to: SC Department of Revenue, Research and Review, Phone: (803) 898-5786, Fax: (803) 898-5888. Questions regarding subcontractor certification are to be referred to: Governor's Office of Small and Minority Business Assistance, Phone: (803) 734-0657, Fax: (803) 734-2498. [02-2A135-1]

**VENDOR REGISTRATION MANDATORY (MODIFIED):**

You must have a state vendor number to be eligible to submit an offer. To obtain a state vendor number, visit [www.procurement.sc.gov](http://www.procurement.sc.gov) and select Doing Business with Us. Then select Vendor Registration. (To determine if your business is already registered, go to "Vendor Search"). Upon registration, you will be assigned a state vendor number. Vendors must keep their vendor information current. If you are already registered and know your User ID & Password, you can update your information by selecting Update Vendor Registration. If you need to update information but do not have your User ID/Password, you must complete a new vendor registration and on Step 9 – Messages to administration indicate "Update vendor number" with your existing 10-digit vendor number. (Please note that vendor registration does not substitute for any obligation to register with the S.C. Secretary of State Index - Business Entities Online - S.C. Secretary of State ([sc.gov](http://sc.gov)) or S.C. Department of Revenue Withholding ([sc.gov](http://sc.gov))).

**WITHDRAWAL OR CORRECTION OF OFFER (JAN 2004)**

Offers may be withdrawn by written notice received at any time before the exact time set for opening. If the Solicitation authorizes facsimile offers, offers may be withdrawn via facsimile received at any time before the exact time set for opening. A bid may be withdrawn in person by a bidder or its authorized representative if, before the exact time set for opening, the identity of the person requesting withdrawal is established and the person signs a receipt for the bid. The withdrawal and correction of Offers is governed by S.C. Code Section 11-35-1520 and Regulation 19-445.2085. [02-2A150-1]

**II. INSTRUCTIONS TO OFFERORS – B. SPECIAL INSTRUCTIONS**

**MAIL PICKUP (MODIFIED)**

The Logistics Management Office of Greenville Technical College picks up all mail from The US Postal Service only once daily around 8:00 a.m. (excluding weekends and holidays). See provision entitled Section II. A. Deadline for Submission of Offer.

### **PREFERENCES - A NOTICE TO VENDORS (SEP. 2009):**

On June 16, 2009, the South Carolina General Assembly rewrote the law governing preferences available to in-state vendors, vendors using in-state subcontractors, and vendors selling in-state or US end products. This law appears in Section 11-35-1524 of the South Carolina Code of Laws. A summary of the new preferences is available at [www.procurement.sc.gov/preferences](http://www.procurement.sc.gov/preferences). ALL THE PREFERENCES MUST BE CLAIMED AND ARE APPLIED BY LINE ITEM, REGARDLESS OF WHETHER AWARD IS MADE BY ITEM OR LOT. VENDORS ARE CAUTIONED TO CAREFULLY REVIEW THE STATUTE BEFORE CLAIMING ANY PREFERENCES. THE REQUIREMENTS TO QUALIFY HAVE CHANGED. IF YOU REQUEST A PREFERENCE, YOU ARE CERTIFYING THAT YOUR OFFER QUALIFIES FOR THE PREFERENCE YOU'VE CLAIMED. IMPROPERLY REQUESTING A PREFERENCE CAN HAVE SERIOUS CONSEQUENCES. [11-35-1524(E)(4)&(6)] [02-2B111-1]

### **PREFERENCES - RESIDENT CONTRACTOR PREFERENCE (SEP 2009)**

To qualify for the RCP, you must maintain an office in this state. An office is a nonmobile place for the regular transaction of business or performance of a particular service which has been operated as such by the bidder for at least one year before the bid opening and during that year the place has been staffed for at least fifty weeks by at least two employees for at least thirty-five hours a week each. In addition, you must, at the time you submit your bid, directly employ, or have a documented commitment with, individuals domiciled in South Carolina that will perform services expressly required by the solicitation and your total direct labor cost for those individuals to provide those services must exceed fifty percent of your total bid price. [11-35-1524(C)(1)(iii)] Upon request by the procurement officer, you must identify the persons domiciled in South Carolina that will perform the services involved in the procurement upon which you rely in qualifying for the preference, the services those individuals are to perform, and documentation of the your labor cost for each person identified. If requested, your failure to provide this information promptly will be grounds to deny the preference (and, potentially, for other enforcement action). [02-2B113A-1]

### **PREFERENCES - RESIDENT SUBCONTRACTOR PREFERENCE (SEP 2009)**

To qualify for this preference, You must meet the following requirements. (1) You must -- at the time you submit your bid -- have a documented commitment from a single proposed first tier subcontractor to perform some portion of the services expressly required by the solicitation. (2) The subcontractor -- at the time you submit your bid -- must directly employ, or have a documented commitment with, individuals domiciled in South Carolina that will perform services expressly required by the solicitation and the total direct labor cost to the subcontractor for those individuals to provide those services exceeds, as applicable, either twenty percent for a 2% preference or forty percent of bidder's total bid price for a 4% preference. (3) You must identify the subcontractor that will perform the work, the work the subcontractor is to perform, and your factual basis for concluding that the subcontractor's work constitutes the required percentage of the work to be performed in the procurement. [11-35-1524(D)] You can stack this preference, i.e., earn another 2% or 4% preference for each additional qualifying subcontractor, but the preference is capped. [11-35-1524(D)(4), (E)(7)] Upon request by the procurement officer, you must identify the persons domiciled in South Carolina that are to perform the services involved in the procurement upon which you rely in qualifying for the preference, the services those individuals are to perform, the employer of those persons, your relationship with the employer, and documentation of the subcontractor's labor cost for each person identified. If requested, your failure to provide this information promptly will be grounds to deny the preference (and, potentially, for other enforcement action). YOU WILL NOT RECEIVE THE PREFERENCE UNLESS YOU SPECIFY WHETHER YOUR ARE CLAIMING THE 2% OR 4% PREFERENCE AND YOU PROVIDE THE INFORMATION REQUIRED BY ITEM (3) ABOVE. [02-2B113B-1]

**PREFERENCES - SC/US END-PRODUCT (SEP 2009):** Section 11-35-1524 provides a preference to vendors offering South Carolina end-products or US end-products, if those products are made, manufactured, or grown in SC or the US, respectively. An end-product is the tangible project identified for acquisition in this solicitation, including all component parts in final form and ready for the use intended. The terms "made," "manufactured," and "grown" are defined by Section 11-35-1524(A). By signing your offer and checking the appropriate space(s) provided and identified on the bid schedule, you certify that the end-product(s) is either made, manufactured or grown in South Carolina, or other states of the United States, as applicable. Preference will be applied as required by law. Post award substitutions are prohibited. See "Substitutions Prohibited - End Product Preferences (Sep 2009)" provision. [02-2B112-1]

### **PROTEST - CPO - MMO ADDRESS (Modified)**

Any protest must be addressed to the Chief Procurement Officer, Materials Management Office, and submitted in writing

- (a) by email to [protest-mmo@mmo.state.sc.us](mailto:protest-mmo@mmo.state.sc.us),
- (b) by post or delivery to 1201 Main Street, Suite 600, Columbia, SC 29201.

### **SITE VISIT - BY APPOINTMENT (JAN 2006)**

Appointment for a site visit may be made by contacting: Michael Ruff at 864-250-8281 [02-2B140-1]

### **SITE VISIT – MANDATORY (JAN 2006)**

See Site Visit Clause. Your failure to attend site visit shall result in rejection of your offer. [02-2B145-1]

### III. **Scope of Work/Specifications**

The intent of this solicitation is to select a successful Bidder to remove and replace cove base, step treads and carpet, walk-off style and carpet tiles in multiple buildings located in various campuses of Greenville Technical College.

**Installation:** The Contractor will be responsible for all labor; materials, including glue/adhesive, tools, transition strips, (black and color) and cost associated with the project including measurements, design plans and asbestos abatement where needed. A mandatory site visit is required for this purpose.

**Removal:** The Contractor will be responsible for the safe removal, hauling and appropriate disposal of existing material to include floor tile, cove base, carpet, stair treads, and any items needing to be moved to perform the work. Including furniture and door adjustments.

**Asbestos:** Abatement of asbestos will also be required in some areas by qualified removal personnel. Asbestos testing reports will be available upon request. Asbestos abatement cost must be included in total cost.  
Proof of Asbestos Abatement License required prior to award.

Contractor will be required to post signage designating alternate routes of egress in case of emergency, OSHA safety signage pertaining to asbestos removal and take necessary precautions to prevent injuries, illnesses, etc. to any personnel in the buildings. Contractor is encouraged to place "**Building Closed**" signs during work to control walk-in pedestrian traffic.

**Work Schedule:** Work will be required to be performed during non-business hours and days of week (Friday afternoons beginning at 2:00 PM, all day and/or nights Saturday and Sundays). In some areas it will be possible to work during normal business hours with prior approval by the College Project Management Team.

**Warranty:** The warranty period shall run for a minimum of one (1) year commencing from the date of substantial completion. The Contractor shall warrant that all materials and equipment used will be new and that the work will be of good quality, free from improper workmanship and defective materials and in conformance with the solicitation requirements. In the event that any item or work is deemed defective or non-conforming by the College Project Management Team at its sole discretion, the Contractor agrees to correct, fix or replace such defective or non-conforming work, at no additional cost to the College.

**Mandatory Site Visit:** While the Project Management team of Greenville Technical College makes every effort to provide exact measurements and design plans for projects, a site visit is required to properly plan for project completion. The mandating of this site visit is an opportunity for the potential awardee to verify measurements of project spaces in the scope of work, ensure proper material needs, prepare a demolition plan and develop a strategy to limit interruptions to campus life. This visit will also ensure the potential awardee has seen the scope of work, visited project spaces and provide the opportunity to compile questions for submission during the designated time. Colored prints of the service locations are available as an attachment to the solicitation document, where the yellow color represents Walk Off carpet only and the Green color represents standard carpet tiles.

THE FOLLOWING TABLE PROVIDES CARPET STYLE, COLOR, TYPE, BUILDING LOCATION AND ESTIMATED SQ. FT. NEEDED\*. Brand Name or Equivalent

Walk off Carpet	Carpet tiles	LVT	Step Tread	Cove Base
J&J Alter Ego	Interface 6396	Tandus Centiva Resolve Luxury Plank	Nora	4.5"
Color: Cryptic # 1845	Color: Movement	Color: Weathered Rosewood	Color 2074	Color - Black
Style: Incognito # 7069	Style: 1380102500	Style: RRW 2506	Style - Hammond	X x
<b>Building/Campus</b>	<b>Building/Campus</b>	<b>Building/Campus</b>	<b>Building/Campus</b>	<b>Building/Campus</b>
103 - Barton	107 – Barton Top Floor only	201 – Brashier Canteen airlock	103 - Barton	103 - Barton
112 - Barton	121 – Barton 1 <sup>st</sup> Floor Hallway	X x	107 - Barton	107 - Barton
121 - Barton	122 – Barton 2 <sup>nd</sup> floor Hallway	X x	112 - Barton	112 - Barton
122- Barton	x	x	121 - Barton	121 - Barton
201 – Brashier Canteen area	X x	X x	122- Barton	122 - Barton
x	x	x	201 - Brashier	201 Brashier
690 sq. yds.	1,300 sq. yds.	275 sq. ft.	140 sq. yds.	3,800 linear feet

#### IV. INFORMATION FOR OFFERORS TO SUBMIT

##### INFORMATION FOR OFFERORS TO SUBMIT – GENERAL (MODIFIED)

You shall submit a signed Cover Page and Page Two. You must submit paper offers. Greenville Technical College is not accepting electronic, email, or facsimile offers at this time. Your offer should include all other information and documents requested in parts II.B. Special Instructions; III. Scope of Work; V. Qualifications; VIII. Bidding Schedule/Price Proposal; and any appropriate attachments addressed in Part IX. Attachments to Solicitations. You should submit a summary of all insurance policies you have or plan to acquire to comply with the insurance requirements stated herein, if any, including policy types; coverage types; limits, sub-limits, and deductibles for each policy and coverage type; the carrier's A.M. Best rating; and whether the policy is written on an occurrence or claims-made basis.

GTC reserves the right to request a copy of the current annual report or certified financial statement prepared by a certified Public Accountant, indicating financial capability to furnish the services specified. If requested, this information must be provided within 48 hours.

**Offeror must submit a list of 3 references which reflect work accomplished of equivalent size and scope of the services requested in this solicitation. Information should include Company name, contact name, phone # and email and a description of the services provided and the time period that they were provided.**

##### MINORITY PARTICIPATION (DEC 20015)

Is the bidder a South Carolina Certified Minority Business?  Yes  No

Is the bidder a minority business certified by another governmental entity?  Yes  No

If so, please list the certifying governmental entity:

Will any of the work under this contract be performed by a SC Certified Minority Business as a subcontractor?  Yes  No

If so, what percentage of the total value of the contract will be performed by a SC Certified Minority Business as a subcontractor?

Will any of the work under this contract be performed by a minority business certified by another governmental entity as a subcontractor?  Yes  No

If so, what percentage of the total value of the contract will be performed by a minority business certified by another governmental entity as a subcontractor?

If a certified Minority Business is participating in this contract, please indicate all categories for which the Business is certified:

- Traditional minority
- Traditional minority, but female
- Women (Caucasian females)
- Hispanic minorities
- DOT referral (Traditional minority)
- DOT referral (Caucasian female)
- Temporary certification
- SBA 8 (a) certification referral
- Other minorities (Native American, Asian, etc.)

(If more than one minority contractor will be utilized in the performance of this contract, please provide the information above for each minority business.)

For a list of certified minority firms, please consult the Minority Business Directory, which is available at the following URL: <http://osmba.sc.gov/> [04-4015-3]

#### V. QUALIFICATIONS

##### QUALIFICATIONS OF OFFEROR (MODIFIED)

(1) Proof of Asbestos Abatement License Required prior to Award.

(2) To be eligible for award, you must have the capability in all respects to perform fully the contract requirements and the integrity and reliability which will assure good faith performance. We may also consider a documented commitment from a satisfactory source that will provide you with a capability. We may consider information from any source at any time prior to award. We may elect to consider (i) key personnel, any predecessor business, and any key personnel of any predecessor business, including any facts arising prior to the date a business was established, and/or (ii) any subcontractor you identify.

(3) You must promptly furnish satisfactory evidence of responsibility upon request. Unreasonable failure to supply requested information is grounds for rejection.

- (4) Corporate subsidiaries are cautioned that the financial capability of an affiliated or parent company will not be considered in determining financial capability; however, we may elect to consider any security, e.g., letter of credit, performance bond, parent-company corporate guaranty, that you offer to provide Instructions and forms to help assure acceptability are posted on procurement.sc.gov, link to "Standard Clauses & Provisions."

## VI. VI. Award Criteria

### **AWARD CRITERIA – BIDS (Modified):**

Award will be made to the lowest responsible and responsive bidder.

**AWARD TO MULTIPLE OFFERORS (JAN 2006):** Award will be made to one Offeror. [06-6035-1]

### **UNIT PRICE GOVERNS (JAN 2006)**

In determining award, unit prices will govern over extended prices unless otherwise stated. [06-6075-1]

## VII. TERMS AND CONDITIONS – A. GENERAL

### **ASSIGNMENT, NOVATION, AND CHANGE OF NAME, IDENTITY, OR STRUCTURE (FEB 2015)**

- (a) Contractor shall not assign this contract, or its rights, obligations, or any other interest arising from this contract, or delegate any of its performance obligations, without the express written consent of the responsible procurement officer. The foregoing restriction does not apply to a transfer that occurs by operation of law (e.g., bankruptcy; corporate reorganizations and consolidations, but not including partial asset sales). Notwithstanding the foregoing, contractor 16 may assign monies receivable under the contract provided that the state shall have no obligation to make payment to an assignee until thirty days after contractor (not the assignee) has provided the responsible procurement officer with (i) proof of the assignment, (ii) the identity (by contract number) of the specific state contract to which the assignment applies, and (iii) the name of the assignee and the exact address or account information to which assigned payments should be made.
- (b) If contractor amends, modifies, or otherwise changes its name, its identity (including its trade name), or its corporate, partnership or other structure, or its FEIN, contractor shall provide the procurement officer prompt written notice of such change.
- (c) Any name change, transfer, assignment, or novation is subject to the conditions and approval required by Regulation 19-445.2180, which does not restricts transfers by operation of law. [07-7A004-2]

### **BANKRUPTCY - GENERAL (FEB 2015)**

- (a) Notice. In the event the Contractor enters into proceedings relating to bankruptcy, whether voluntary or involuntary, the Contractor agrees to furnish written notification of the bankruptcy to the Using Governmental Unit. This notification shall be furnished within two (2) days of the initiation of the proceedings relating to the bankruptcy filing. This notification shall include the date on which the bankruptcy petition was filed, the identity of the court in which the bankruptcy petition was filed, and a listing of all State contracts against which final payment has not been made. This obligation remains in effect until final payment under this Contract.
- (b) Termination. This contract is voidable and subject to immediate termination by the State upon the contractor's insolvency, including the filing of proceedings in bankruptcy. [07-7A005-2]

### **CHOICE-OF-LAW (JAN 2006)**

The Agreement, any dispute, claim, or controversy relating to the Agreement, and all the rights and obligations of the parties shall, in all respects, be interpreted, construed, enforced and governed by and under the laws of the State of South Carolina, except its choice of law rules. As used in this paragraph, the term "Agreement" means any transaction or agreement arising out of, relating to, or contemplated by the solicitation. [07-7A010-1]

### **CONTRACT DOCUMENTS & ORDER OF PRECEDENCE (FEB 2015)**

- (a) Any contract resulting from this solicitation shall consist of the following documents: (1) a Record of Negotiations, if any, executed by you and the Procurement Officer, (2) the solicitation, as amended, (3) documentation of discussions [11-35-1530(6)] of an offer, if applicable, (4) your offer, (5) any statement reflecting the State's final acceptance (a/k/a "award"), and (6) purchase orders. These documents shall be read to be consistent and complementary. Any conflict among these documents shall be resolved by giving priority to these documents in the order listed above.
- (b) The terms and conditions of documents (1) through (5) above shall apply notwithstanding any additional or different terms and conditions in any other document, including without limitation, (i) a purchase order or other instrument submitted by the State, (ii) any invoice or other document submitted by Contractor, or (iii) any privacy policy, terms of

use, or end user agreement. Except as otherwise allowed herein, the terms and conditions of all such documents shall be void and of no effect.

- (c) No contract, license, or other agreement containing contractual terms and conditions will be signed by any Using Governmental Unit. Any document signed or otherwise agreed to by persons other than the Procurement Officer shall be void and of no effect. [07-7A015-2]

#### **DISCOUNT FOR PROMPT PAYMENT (JAN 2006)**

- (a) Discounts for prompt payment will not be considered in the evaluation of offers. However, any offered discount will form a part of the award, and will be taken if payment is made within the discount period indicated in the offer by the offeror. As an alternative to offering a discount for prompt payment in conjunction with the offer, offerors awarded contracts may include discounts for prompt payment on individual invoices.
- (b) In connection with any discount offered for prompt payment, time shall be computed from the date of the invoice. If the Contractor has not placed a date on the invoice, the due date shall be calculated from the date the designated billing office receives a proper invoice, provided the state annotates such invoice with the date of receipt at the time of receipt. For the purpose of computing the discount earned, payment shall be considered to have been made on the date that appears on the payment check or, for an electronic funds transfer, the specified payment date. When the discount date falls on a Saturday, Sunday, or legal holiday when Federal Government offices are closed and Government business is not expected to be conducted, payment may be made on the following business day [07-7A020-1]

#### **DISPUTES (JANUARY 2006)**

- (1) Choice-of-Forum. All disputes, claims, or controversies relating to the Agreement shall be resolved exclusively by the 17 appropriate Chief Procurement Officer in accordance with Title 11, Chapter 35, Article 17 of the South Carolina Code of Laws, or in the absence of jurisdiction, only in the Court of Common Pleas for, or a federal court located in, Richland County, State of South Carolina. Contractor agrees that any act by the Government regarding the Agreement is not a waiver of either the Government's sovereign immunity or the Government's immunity under the Eleventh Amendment of the United State's Constitution. As used in this paragraph, the term "Agreement" means any transaction or agreement arising out of, relating to, or contemplated by the solicitation.
- (2) Service of Process. Contractor consents that any papers, notices, or process necessary or proper for the initiation or continuation of any disputes, claims, or controversies relating to the Agreement; for any court action in connection therewith; or for the entry of judgment on any award made, may be served on Contractor by certified mail (return receipt requested) addressed to Contractor at the address provided as the Notice Address on Page Two or by personal service or by any other manner that is permitted by law, in or outside South Carolina. Notice by certified mail is deemed duly given upon deposit in the United States mail. [07-7A025-1]

#### **EQUAL OPPORTUNITY (JAN 2006)**

Contractor is referred to and shall comply with all applicable provisions, if any, of Title 41, Part 60 of the Code of Federal Regulations, including but not limited to Sections 60-1.4, 60-4.2, 60-4.3, 60-250.5(a), and 60-741.5(a), which are hereby incorporated by reference. [07-7A030-1]

#### **FALSE CLAIMS (JAN 2006)**

According to the S.C. Code of Laws Section 16-13-240, "a person who by false pretense or representation obtains the signature of a person to a written instrument or obtains from another person any chattel, money, valuable security, or other property, real or personal, with intent to cheat and defraud a person of that property is guilty" of a crime. [07-7A035-1]

#### **NO INDEMNITY OR DEFENSE (FEB 2015)**

Any term or condition is void to the extent it requires the State to indemnify, defend, or pay attorney's fees to anyone for any reason. [07-7A045-2]

#### **NOTICE (JAN 2006)**

- (A) After award, any notices shall be in writing and shall be deemed duly given (1) upon actual delivery, if delivery is by hand, (2) upon receipt by the transmitting party of automated confirmation or answer back from the recipient's device if delivery is by telex, telegram, facsimile, or electronic mail, or (3) upon deposit into the United States mail, if postage is prepaid, a return receipt is requested, and either registered or certified mail is used.
- (B) (B) Notice to contractor shall be to the address identified as the Notice Address on Page Two. Notice to the state shall be to the Procurement Officer's address on the Cover Page. Either party may designate a different address for notice by giving notice in accordance with this paragraph. [07-7A050-1]

#### **OPEN TRADE (JUN 2015)**

During the contract term, including any renewals or extensions, Contractor will not engage in the boycott of a person or an

entity based in or doing business with a jurisdiction with whom South Carolina can enjoy open trade, as defined in SC Code Section 11-35-5300. [07-7A053-1]

#### **PAYMENT & INTEREST (FEB 2021)**

(a) The State shall pay the Contractor, after the submission of proper invoices or vouchers, the prices stipulated in this contract for supplies delivered and accepted or services rendered and accepted, less any deductions provided in this contract. Unless otherwise specified herein, including the purchase order, payment shall not be made on partial deliveries accepted by the Government. (b) Notwithstanding any other provision, payment shall be made in accordance with S.C. Code Section 11-35-45, or Chapter 6 of Title 29 (real property improvements) when applicable, which provides the Contractor's exclusive means of recovering any type of interest from the Owner. Contractor waives imposition of an interest penalty unless the invoice submitted specifies that the late penalty is applicable. Except as set forth in this paragraph, the State shall not be liable for the payment of interest on any debt or claim arising out of or related to this contract for any reason. (c) Amounts due to the State shall bear interest at the rate of interest established by the South Carolina Comptroller General pursuant to Section 11-35-45 ("an amount not to exceed fifteen percent each year"), as amended, unless otherwise required by Section 29-6-30. (d) Any other basis for interest, including but not limited to general (pre- and post-judgment) or specific interest statutes, including S.C. Code Ann. Section 34-31-20, are expressly waived by both parties. If a court, despite this agreement and waiver, requires that interest be paid on any debt by either party other than as provided by items (b) and (c) above, the parties further agree that the applicable interest rate for any given calendar year shall be the lowest prime rate as listed in the first edition of the Wall Street Journal published for each year, applied as simple interest without compounding. (e) The State shall have all of its common law, equitable and statutory rights of set-off. [07-7A055-4]

#### **PUBLICITY (JAN 2006)**

Contractor shall not publish any comments or quotes by State employees, or include the State in either news releases or a published list of customers, without the prior written approval of the Procurement Officer. [07-7A060-1]

#### **PURCHASE ORDERS (JAN 2006)**

Contractor shall not perform any work prior to the receipt of a purchase order from the using governmental unit. The using governmental unit shall order any supplies or services to be furnished under this contract by issuing a purchase order. Purchase orders may be used to elect any options available under this contract, e.g., quantity, item, delivery date, payment method, but are subject to all terms and conditions of this contract. Purchase orders may be electronic. No particular form is required. An order placed pursuant to the purchasing card provision qualifies as a purchase order. [07-7A065-1]

#### **SURVIVAL OF OBLIGATIONS (JAN 2006)**

The Parties' rights and obligations which, by their nature, would continue beyond the termination, cancellation, rejection, or expiration of this contract shall survive such termination, cancellation, rejection, or expiration, including, but not limited to, the rights and obligations created by the following clauses: Indemnification - Third Party Claims, Intellectual Property Indemnification, and any provisions regarding warranty or audit. [07-7A075-1]

#### **TAXES (JAN 2006)**

Any tax the contractor may be required to collect or pay upon the sale, use or delivery of the products shall be paid by the State, and such sums shall be due and payable to the contractor upon acceptance. Any personal property taxes levied after delivery shall be paid by the State. It shall be solely the State's obligation, after payment to contractor, to challenge the applicability of any tax by negotiation with, or action against, the taxing authority. Contractor agrees to refund any tax collected, which is subsequently determined not to be proper and for which a refund has been paid to contractor by the taxing authority. In the event that the contractor fails to pay, or delays in paying, to any taxing authorities, sums paid by the State to contractor, contractor shall be liable to the State for any loss (such as the assessment of additional interest) caused by virtue of this failure or delay. Taxes based on Contractor's net income or assets shall be the sole responsibility of the contractor. [07-7A080-1]

#### **TERMINATION DUE TO UNAVAILABILITY OF FUNDS (JAN 2006)**

Payment and performance obligations for succeeding fiscal periods shall be subject to the availability and appropriation of funds therefore. When funds are not appropriated or otherwise made available to support continuation of performance in a subsequent fiscal period, the contract shall be canceled. In the event of a cancellation pursuant to this paragraph, contractor will be reimbursed the resulting unamortized, reasonably incurred, nonrecurring costs. Contractor will not be reimbursed any costs amortized beyond the initial contract term. [07-7A085-1]



### **THIRD PARTY BENEFICIARY (JAN 2006)**

This Contract is made solely and specifically among and for the benefit of the parties hereto, and their respective successors and assigns, and no other person will have any rights, interest, or claims hereunder or be entitled to any benefits under or on account of this Contract as a third-party beneficiary or otherwise. [07-7A090-1]

### **WAIVER (JAN 2006)**

The State does not waive any prior or subsequent breach of the terms of the Contract by making payments on the Contract, by failing to terminate the Contract for lack of performance, or by failing to strictly or promptly insist upon any term of the Contract. Only the Procurement Officer has actual authority to waive any of the State's rights under this Contract. Any waiver must be in writing. [07-7A095-1]

## **VII. TERMS AND CONDITIONS – B. SPECIAL**

### **CHANGES (JAN 2006)**

- (1) Contract Modification. By a written order, at any time, and without notice to any surety, the Procurement Officer may, subject to all appropriate adjustments, make changes within the general scope of this contract in any one or more of the following: (a) drawings, designs, or specifications, if the supplies to be furnished are to be specially manufactured for the [State] in accordance therewith; (b) method of shipment or packing; (c) place of delivery; (d) description of services to be performed; (e) time of performance (i.e., hours of the day, days of the week, etc.); or, (f) place of performance of the services.  
Subparagraphs (a) to (c) apply only if supplies are furnished under this contract. Subparagraphs (d) to (f) apply only if services are performed under this contract.
- (2) Adjustments of Price or Time for Performance. If any such change increases or decreases the contractor's cost of, or the time required for, performance of any part of the work under this contract, whether or not changed by the order, an adjustment shall be made in the contract price, the delivery schedule, or both, and the contract modified in writing accordingly. Any adjustment in contract price made pursuant to this clause shall be determined in accordance with the Price Adjustment Clause of this contract. Failure of the parties to agree to an adjustment shall not excuse the contractor from proceeding with the contract as changed, provided that the State promptly and duly make such provisional adjustments in payment or time for performance as may be reasonable. By proceeding with the work, the contractor shall not be deemed to have prejudiced any claim for additional compensation, or an extension of time for completion.
- (3) Time Period for Claim. Within 30 days after receipt of a written contract modification under Paragraph (1) of this clause, unless such period is extended by the Procurement Officer in writing, the contractor shall file notice of intent to assert a claim for an adjustment. Later notification shall not bar the contractor's claim unless the State is prejudiced by the delay in notification.
- (4) Claim Barred After Final Payment. No claim by the contractor for an adjustment hereunder shall be allowed if notice is not given prior to final payment under this contract. [07-7B025-1]

### **COMPLIANCE WITH LAWS (JAN 2006)**

During the term of the contract, contractor shall comply with all applicable provisions of laws, codes, ordinances, rules, regulations, and tariffs. [07-7B035-1]

### **CONTRACTOR'S LIABILITY INSURANCE - GENERAL (FEB 2015)**

- (a) Without limiting any of the obligations or liabilities of Contractor, Contractor shall procure from a company or companies lawfully authorized to do business in South Carolina and with a current A.M. Best rating of no less than A: VII, and maintain for the duration of the contract, insurance against claims for injuries to persons or damages to property which may arise from or in connection with the performance of the work and the results of that work by the contractor, his agents, representatives, employees or subcontractors.
- (b) Coverage shall be at least as broad as:
  1. Commercial General Liability (CGL): Insurance Services Office (ISO) Form CG 00 01 12 07 covering CGL on an "occurrence" basis, including products-completed operations, personal and advertising injury, with limits no less than \$1,000,000 per occurrence. If a general aggregate limit applies, the general aggregate limit shall be twice the required occurrence limit. This contract shall be considered to be an "insured contract" as defined in the policy.
  2. Auto Liability: ISO Form Number CA 00 01 covering any auto (Code 1), or if Contractor has no owned autos, hired, (Code 8) and non-owned autos (Code 9), with limits no less than \$1,000,000 per accident for bodily injury and property damage.
  3. Worker's Compensation: As required by the State of South Carolina, with Statutory Limits, and Employer's Liability

Insurance with limit of no less than \$1,000,000 per accident for bodily injury or disease.

- (c) Every applicable Using Governmental Unit, and the officers, officials, employees and volunteers of any of them, must be covered as additional insureds on the CGL policy with respect to liability arising out of work or operations performed by or on behalf of the Contractor including materials, parts or equipment furnished in connection with such work or operations. General liability coverage can be provided in the form of an endorsement to the Contractor's insurance at least as broad as ISO Form CG 20 10 11 85 or if not available, through the addition of both CG 20 10 and CG 20 37 if a later edition is used.
- (d) For any claims related to this contract, the Contractor's insurance coverage shall be primary insurance as respects the State, every applicable Using Governmental Unit, and the officers, officials, employees and volunteers of any of them. Any insurance or self-insurance maintained by the State, every applicable Using Governmental Unit, or the officers, officials, employees and volunteers of any of them, shall be excess of the Contractor's insurance and shall not contribute with it.
- (e) Prior to commencement of the work, the Contractor shall furnish the State with original certificates and amendatory endorsements or copies of the applicable policy language effecting coverage required by this section. All certificates are to be received and approved by the State before work commences. However, failure to obtain the required documents prior to the work beginning shall not waive the Contractor's obligation to provide them. The State reserves the right to require complete, certified copies of all required insurance policies, including endorsements required by this section, at any time.
- (f) Should any of the above described policies be cancelled before the expiration date thereof, notice will be delivered in accordance with the policy provisions. In addition, the Contractor shall notify the State immediately upon receiving any information that any of the coverages required by this section are or will be changed, cancelled, or replaced.
- (g) Contractor hereby grants to the State and every applicable Using Governmental Unit a waiver of any right to subrogation which any insurer of said Contractor may acquire against the State or applicable Using Governmental Unit by virtue of the payment of any loss under such insurance. Contractor agrees to obtain any endorsement that may be necessary to effect this waiver of subrogation, but this provision applies regardless of whether or not the State or Using Governmental Unit has received a waiver of subrogation endorsement from the insurer.
- (h) Any deductibles or self-insured retentions must be declared to and approved by the State. The State may require the Contractor to purchase coverage with a lower deductible or retention or provide proof of ability to pay losses and related investigations, claim administration, and defense expenses within the retention.
- (i) The State reserves the right to modify these requirements, including limits, based on the nature of the risk, prior experience, insurer, coverage, or other special circumstances. [07-7B056-2]

#### **CONTRACTOR'S OBLIGATION – GENERAL (JAN 2006)**

The contractor shall provide and pay for all materials tools, equipment, labor and professional and non-professional services, and shall perform all other acts and supply all other things necessary, to fully and properly perform and complete the work. The contractor must act as the prime contractor and assume full responsibility for any subcontractor's performance. The contractor will be considered the sole point of contact with regard to all situations, including payment of all charges and the meeting of all other requirements. [07-7B065-1]

**CONTRACTOR'S USE OF STATE PROPERTY (JAN 2006):** Upon termination of the contract for any reason, the State shall have the right, upon demand, to obtain access to, and possession of, all State properties, including, but not limited to, current copies of all State application programs and necessary documentation, all data, files, intermediate materials and supplies held by the contractor. Contractor shall not use, reproduce, distribute, display, or sell any data, material, or documentation owned exclusively by the State without the State's written consent, except to the extent necessary to carry out the work. [07-7B067-1]

#### **DEFAULT (JAN 2006):**

- (a) (1) The State may, subject to paragraphs (c) and (d) of this clause, by written notice of default to the Contractor, terminate this contract in whole or in part if the Contractor fails to:
- (i) Deliver the supplies or to perform the services within the time specified in this contract or any extension;
  - (ii) Make progress, so as to endanger performance of this contract (but see paragraph (a)(2) of this clause); or
  - (iii) Perform any of the other material provisions of this contract (but see paragraph (a)(2) of this clause).
- (2) The State's right to terminate this contract under subdivisions (a)(1)(ii) and (1)(iii) of this clause, may be exercised if the Contractor does not cure such failure within 10 days (or more if authorized in writing by the Procurement Officer) after receipt of the notice from the Procurement Officer specifying the failure.
- (b) If the State terminates this contract in whole or in part, it may acquire, under the terms and in the manner the Procurement Officer considers appropriate, supplies or services similar to those terminated, and the Contractor will be liable to the State for any excess costs for those supplies or services. However, the Contractor shall continue the work not terminated.

(c) Except for defaults of subcontractors at any tier, the Contractor shall not be liable for any excess costs if the failure to perform the contract arises from causes beyond the control and without the fault or negligence of the Contractor. Examples of such causes include (1) acts of God or of the public enemy, (2) acts of the State in either its sovereign or contractual capacity, (3) fires, (4) floods, (5) epidemics, (6) quarantine restrictions, (7) strikes, (8) freight embargoes, and (9) unusually severe weather. In each instance the failure to perform must be beyond the control and without the fault or negligence of the Contractor.

(d) If the failure to perform is caused by the default of a subcontractor at any tier, and if the cause of the default is beyond the control of both the Contractor and subcontractor, and without the fault or negligence of either, the Contractor shall not be liable for any excess costs for failure to perform, unless the subcontracted supplies or services were obtainable from other sources in sufficient time for the Contractor to meet the required delivery schedule.

(e) If this contract is terminated for default, the State may require the Contractor to transfer title and deliver to the State, as directed by the Procurement Officer, any (1) completed supplies, and (2) partially completed supplies and materials, parts, tools, dies, jigs, fixtures, plans, drawings, information, and contract rights (collectively referred to as "manufacturing materials" in this clause) that the Contractor has specifically produced or acquired for the terminated portion of this contract. Upon direction of the Procurement Officer, the Contractor shall also protect and preserve property in its possession in which the State has an interest.

(f) The State shall pay contract price for completed supplies delivered and accepted. The Contractor and Procurement Officer shall agree on the amount of payment for manufacturing materials delivered and accepted and for the protection and preservation of the property; if the parties fail to agree, the Procurement Officer shall set an amount subject to the Contractor's rights under the Disputes clause. Failure to agree will be a dispute under the Disputes clause. The State may withhold from these amounts any sum the Procurement Officer determines to be necessary to protect the State against loss because of outstanding liens or claims of former lien holders.

(g) If, after termination, it is determined that the Contractor was not in default, or that the default was excusable, the rights and obligations of the parties shall, if the contract contains a clause providing for termination for convenience of the State, be the same as if the termination had been issued for the convenience of the State. If, in the foregoing circumstances, this contract does not contain a clause providing for termination for convenience of the State, the contract shall be adjusted to compensate for such termination and the contract modified accordingly subject to the contractor's rights under the Disputes clause.

(h) The rights and remedies of the State in this clause are in addition to any other rights and remedies provided by law or under this contract.

[07-7B075-1]

### **ILLEGAL IMMIGRATION (NOV. 2008)**

(An overview is available at [www.procurement.sc.gov](http://www.procurement.sc.gov)) By signing your offer, you certify that you will comply with the applicable requirements of Title 8, Chapter 14 of the South Carolina Code of Laws and agree to provide to the State upon request any documentation required to establish either: (a) that Title 8, Chapter 14 is inapplicable to you and your subcontractors or sub-subcontractors; or (b) that you and your subcontractors or sub-subcontractors are in compliance with Title 8, Chapter 14. Pursuant to Section 8-14-60, "A person who knowingly makes or files any false, fictitious, or fraudulent document, statement, or report pursuant to this chapter is guilty of a felony, and, upon conviction, must be fined within the discretion of the court or imprisoned for not more than five years, or both." You agree to include in any contracts with your subcontractors language requiring your subcontractors to (a) comply with the applicable requirements of Title 8, Chapter 14, and (b) include in their contracts with the sub-subcontractors language requiring the sub-subcontractors to comply with the applicable requirements of Title 8, Chapter 14. [07-7B097-1]

### **LICENSES AND PERMITS (JAN 2006)**

During the term of the contract, the Contractor shall be responsible for obtaining, and maintaining in good standing, all licenses (including professional licenses, if any), permits, inspections and related fees for each or any such licenses, permits and /or inspections required by the State, county, city or other government entity or unit to accomplish the work specified in this solicitation and the contract. [07-7B115-1]

### **OWNERSHIP OF DATA and MATERIALS (JAN 2006)**

All data, materials and documentation prepared for the college pursuant to this contract shall belong exclusively to the State [07-7B125-1].

### **PRICE ADJUSTMENTS (JAN 2006)**

- (1) Method of Adjustment. Any adjustment in the contract price made pursuant to a clause in this contract shall be consistent with this Contract and shall be arrived at through whichever one of the following ways is the most valid approximation of the actual cost to the Contractor (including profit, if otherwise allowed):
  - (a) by agreement on a fixed price adjustment before commencement of the pertinent performance or as soon thereafter as practicable;

- (b) by unit prices specified in the Contract or subsequently agreed upon;
  - (c) by the costs attributable to the event or situation covered by the relevant clause, including profit if otherwise allowed, all as specified in the Contract; or subsequently agreed upon;
  - (d) in such other manner as the parties may mutually agree; or,
  - (e) in the absence of agreement by the parties, through a unilateral initial written determination by the Procurement Officer of the costs attributable to the event or situation covered by the clause, including profit if otherwise allowed, all as computed by the Procurement Officer in accordance with generally accepted accounting principles, subject to the provisions of Title 11, Chapter 35, Article 17 of the S.C. Code of Laws.
- (2) Submission of Price or Cost Data. Upon request of the Procurement Officer, the contractor shall provide reasonably available factual information to substantiate that the price or cost offered, for any price adjustments is reasonable, consistent with the provisions of Section 11-35-1830. [07-7B160-1]

#### **PURCHASING CARD (JAN 2006)**

Contractor agrees to accept payment by the South Carolina Purchasing Card for no extra charge. The Purchasing Card is issued by Visa. The purchasing card allows state agencies to make authorized purchases from a vendor without the requirement to issue a purchase order. [07-7B200-1]

#### **RELATIONSHIP OF THE PARTIES (JAN 2006)**

Neither party is an employee, agent, partner, or joint venture of the other. Neither party has the right or ability to bind the other to any agreement with a third party or to incur any obligation or liability on behalf of the other party. [07-7B205-1]

#### **RESTRICTIONS ON PRESENTING TERMS OF USE OR OFFERING ADDITIONAL SERVICES (FEB 2015)**

- (a) Citizens, as well as public employees (acting in their individual capacity), should not be unnecessarily required to agree to or provide consent to policies or contractual terms in order to access services acquired by the government pursuant to this contract (hereinafter "applicable services") or, in the case of public employees, to perform their job duties; accordingly, in performing the work, contractor shall not require or invite any citizen or public employee to agree to or provide consent to any end user contract, privacy policy, or other terms of use (hereinafter "terms of use") not previously approved in writing by the procurement officer. Contractor agrees that any terms of use regarding applicable services are void and of no effect.
- (b) Unless expressly provided in the solicitation, public contracts are not intended to provide contractors an opportunity to market additional products and services; accordingly, in performing the work, contractor shall not – for itself or on behalf of any third party – offer citizens or public employees (other than the procurement officer) any additional products or services not required by the contract.
- (c) Any reference to contractor in items (a) or (b) also includes any subcontractor at any tier. Contractor is responsible for compliance with these obligations by any person or entity that contractor authorizes to take any action related to the work.
- (d) Any violation of this clause is a material breach of contract. The parties acknowledge the difficulties inherent in determining the damage from any breach of these restrictions. Contractor shall pay the state liquidated damages of \$1,000 for each contact with a citizen or end user that violates this restriction. [07-7B212-1]

#### **TERMINATION FOR CONVENIENCE (JAN 2006)**

- (1) Termination. The Procurement Officer may terminate this contract in whole or in part, for the convenience of the State. The Procurement Officer shall give written notice of the termination to the contractor specifying the part of the contract terminated and when termination becomes effective.
- (2) Contractor's Obligations. The contractor shall incur no further obligations in connection with the terminated work and on the date set in the notice of termination the contractor will stop work to the extent specified. The contractor shall also terminate outstanding orders and subcontracts as they relate to the terminated work. The contractor shall settle the liabilities and claims arising out of the termination of subcontracts and orders connected with the terminated work. The Procurement Officer may direct the contractor to assign the contractor's right, title, and interest under terminated orders or subcontracts to the State. The contractor must still complete the work not terminated by the notice of termination and may incur obligations as are necessary to do so.
- (3) Right to Supplies. The Procurement Officer may require the contractor to transfer title and deliver to the State in the manner and to the extent directed by the Procurement Officer: (a) any completed supplies; and (b) such partially completed supplies and materials, parts, tools, dies, jigs, fixtures, plans, drawings, information, and contract rights (hereinafter called "manufacturing material") as the contractor has specifically produced or specially acquired for the performance of the terminated part of this contract. The contractor shall, upon direction of the Procurement Officer, protect and preserve property in the possession of the contractor in which the State has an interest. If the Procurement Officer does not exercise this right, the contractor shall use best efforts to sell such supplies and manufacturing materials in a accordance with the standards of Uniform Commercial Code Section 2-706. Utilization of this Section in no way implies that the State has breached the contract by exercise of the Termination for Convenience Clause.

(4) Compensation.

- (a) The contractor shall submit a termination claim specifying the amounts due because of the termination for convenience together with cost or pricing data required by Section 11-35-1830 bearing on such claim. If the contractor fails to file a termination claim within one year from the effective date of termination, the Procurement Officer may pay the contractor, if at all, an amount set in accordance with Subparagraph (c) of this Paragraph.
  - (b) The Procurement Officer and the contractor may agree to a settlement and that the settlement does not exceed the total contract price plus settlement costs reduced by payments previously made by the State, the proceeds of any sales of supplies and manufacturing materials under Paragraph (3) of this clause, and the contract price of the work not terminated;
  - (c) Absent complete agreement under Subparagraph (b) of this Paragraph, the Procurement Officer shall pay the contractor the following amounts, provided payments agreed to under Subparagraph (b) shall not duplicate payments under this Subparagraph:
    - (i.) contract prices for supplies or services accepted under the contract;
    - (ii.) costs reasonably incurred in performing the terminated portion of the work less amounts paid or to be paid for accepted supplies or services;
    - (iii.) reasonable costs of settling and paying claims arising out of the termination of subcontracts or orders pursuant to Paragraph (2) of this clause. These costs must not include costs paid in accordance with Subparagraph (c)(ii) of this paragraph;
    - (iv.) any other reasonable costs that have resulted from the termination. The total sum to be paid the contractor under this Subparagraph shall not exceed the total contract price plus the reasonable settlement costs of the contractor reduced by the amount of payments otherwise made, the proceeds of any sales of supplies and manufacturing materials under Subparagraph (b) of this Paragraph, and the contract price of work not terminated.
  - (d) Contractor must demonstrate any costs claimed, agreed to, or established under Subparagraphs (b) and (c) of this Paragraph using its standard record keeping system, provided such system is consistent with any applicable Generally Accepted Accounting Principles.
- (5) Contractor's failure to include an appropriate termination for convenience clause in any subcontract shall not (i) affect the State's right to require the termination of a subcontract, or (ii) increase the obligation of the State beyond what it would have been if the subcontract had contained an appropriate clause. [07-7B265-1]

VIII. **Bidding Schedule**


Please carefully read the Preferences sections in this document prior to claiming any preference

Item	Description	Unit Price	Estimated Quantity	Extended Cost
1	Walk-Off Carpet J&J Alter Ego Color: Cryptic# 1845 Style: Incognito# 7069	\$ _____ /Sq. Yds.	690 Sq. Yds.	\$
<u>Initial here if you are claiming Resident Contractor Preference</u> <u>Initial here if you are claiming Resident Subcontractor Preference</u> <u>Initial here if you are claiming US End Product Preference</u> <u>Initial here if you are claiming SC End Product Preference</u>			_____	_____
2	Carpet Tiles Interface 6396 Color: Movement Style: 1380102500	\$ _____ /Sq. Yds.	1,300 Sq. Yds.	\$
<u>Initial here if you are claiming Resident Contractor Preference</u> <u>Initial here if you are claiming Resident Subcontractor Preference</u> <u>Initial here if you are claiming US End Product Preference</u> <u>Initial here if you are claiming SC End Product Preference</u>			_____	_____
3	LVT Tandus Centiva Resolve Luxury Plank Color: Weathered Rosewood Style: RRW 2506	\$ _____ /Sq. Ft.	275 Sq. Ft.	\$
<u>Initial here if you are claiming Resident Contractor Preference</u> <u>Initial here if you are claiming Resident Subcontractor Preference</u> <u>Initial here if you are claiming US End Product Preference</u> <u>Initial here if you are claiming SC End Product Preference</u>			_____	_____
4	Step Tread Nora Color: 2074 Style: Hammond	\$ _____ /Sq. Yds.	140 Sq. Yds.	\$
<u>Initial here if you are claiming Resident Contractor Preference</u> <u>Initial here if you are claiming Resident Subcontractor Preference</u> <u>Initial here if you are claiming US End Product Preference</u> <u>Initial here if you are claiming SC End Product Preference</u>			_____	_____
5	Cove Base 4.5" Color: Black	\$ _____ /L.F.	3,800 L.F.	\$
<u>Initial here if you are claiming Resident Contractor Preference</u> <u>Initial here if you are claiming Resident Subcontractor Preference</u> <u>Initial here if you are claiming US End Product Preference</u> <u>Initial here if you are claiming SC End Product Preference</u>			_____	_____
6	Removal of existing flooring and asbestos abatement	Lump Sum		\$
<u>Initial here if you are claiming Resident Contractor Preference</u> <u>Initial here if you are claiming Resident Subcontractor Preference</u>			_____	_____
7	<b>TOTAL BID COST</b>			\$

**Note: Quantities noted are estimates and are intended for evaluation purpose only.  
The actual quantities purchased under this bid may be more or may be less.**

IX. **ATTACHMENTS TO SOLICITATION**

- **DRAWINGS**
- **IMPORTANT TAX NOTICE – NONRESIDENTS ONLY**
- **NONRESIDENT TAXPAYER REGISTRATION AFFIDAVIT FORM I-312 – INCOME TAX WITHHOLDING**
- **SUPPLIER CLASSIFICATION FORM**
- **OFFEROR'S CHECKLIST (JUN 2007)**

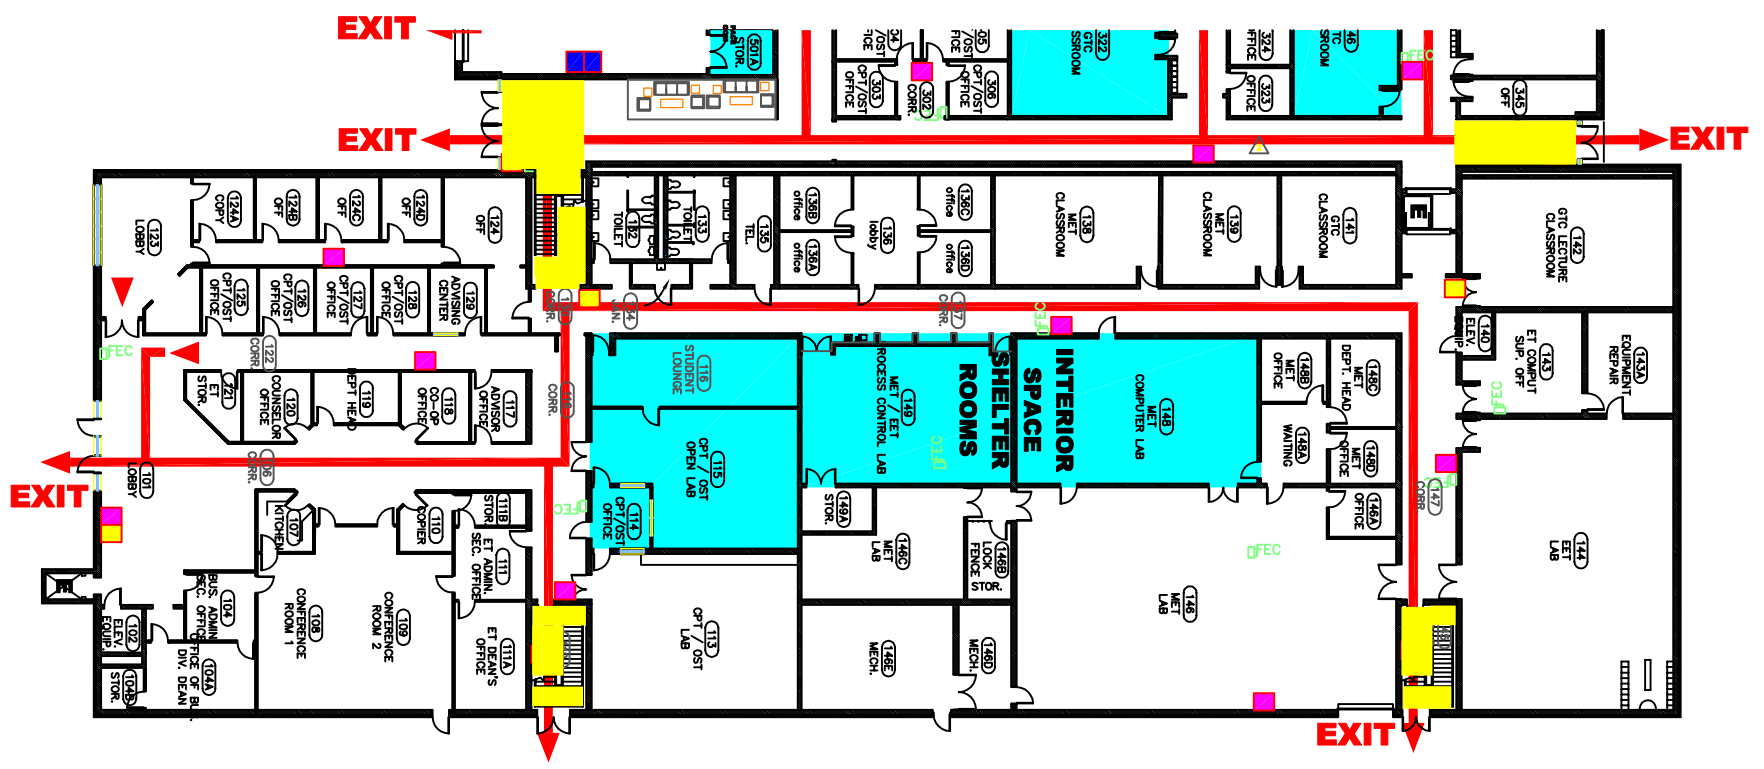

**GREENVILLE TECHNICAL COLLEGE**  
**Engineering Technology Building-103**  
**Level 1**  
 Greenville, South Carolina  
 Barton-Main Campus

REVISION	DATE	BY

PROJECT NO. 103-2-2008-1
PHASE CD
DATE 1/22/2014
DRAWN BY VJS/KLP
CHECKED BY JRG



**STACY DESIGNS**  
 "All Virginia, All the Time"

ARCHITECTURE \* PLANNING \* INTERIOR DESIGN  
 GREENVILLE TECHNICAL COLLEGE - ARCHITECTURAL DEPARTMENT  
 864-337-6602








**Legend**

- Shelter / Safe Rooms
- Firepull Lever
- Alarm Light
- Fire Extinguisher
- Fire Hose Cabinet

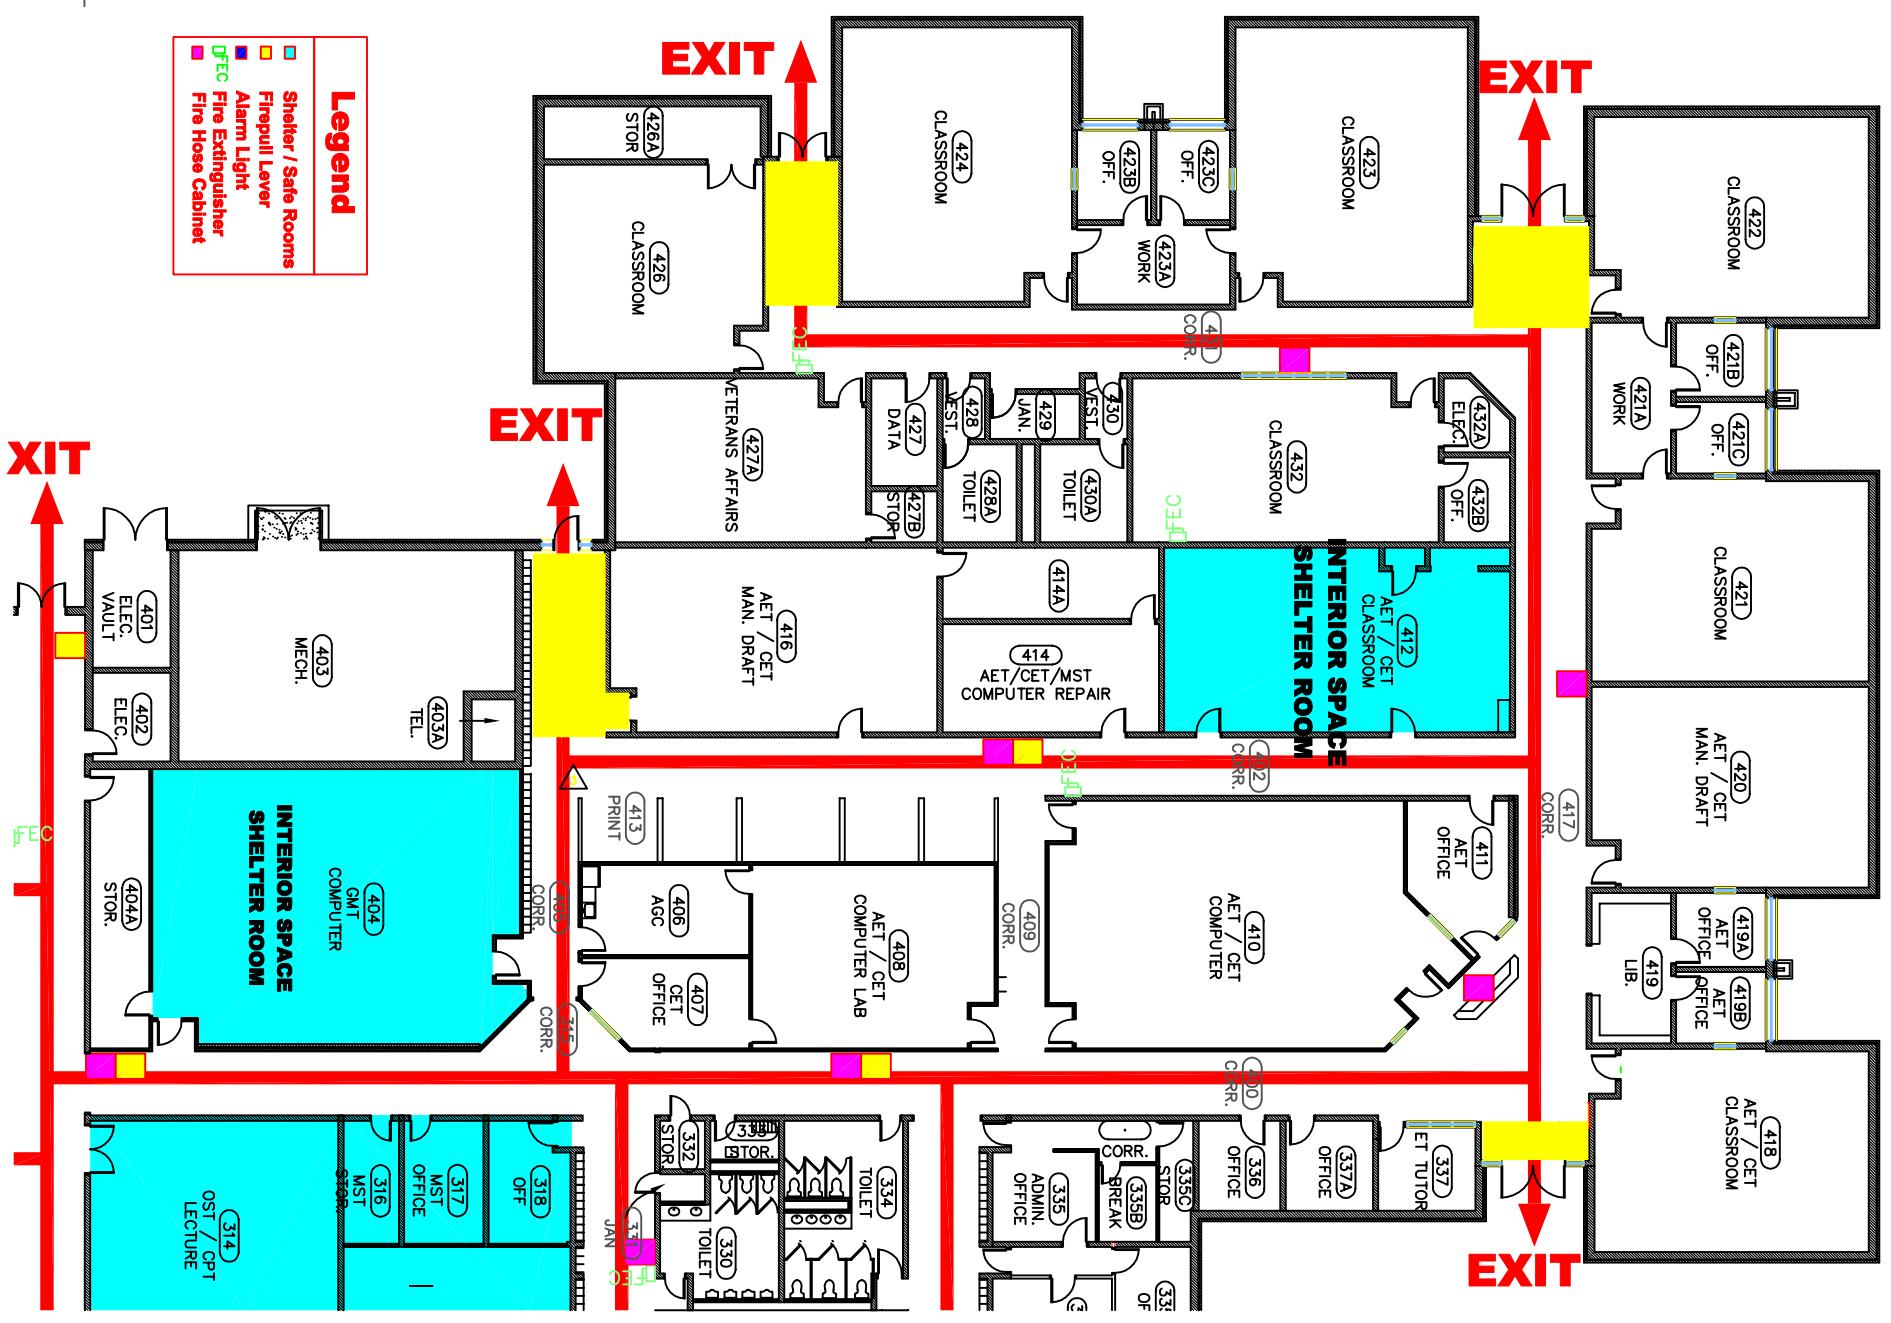

**GREENVILLE TECHNICAL COLLEGE**  
**Engineering Technology Building-103**  
**AREA 4**  
 Greenville, South Carolina  
 Barton–Main Campus

REVISION	DATE	BY

**STACY DESIGNS**  
 "All Virginia, All the Time"

ARCHITECTURE \* PLANNING \* INTERIOR DESIGN  
 GREENVILLE TECHNICAL COLLEGE – ARCHITECTURAL DEPARTMENT  
 864-337-6602



- Legend**
- Shelter / Safe Rooms
  - Firepull Lever
  - Alarm Light
  - Fire Extinguisher
  - Fire Hose Cabinet



STACY DESIGNS  
 Architecture & Planning • Interior Design  
 GREENVILLE TECHNICAL COLLEGE - ARCHITECTURAL DEPARTMENT  
 864-337-6802

PROJECT NO.	BRAS-1-2009-
DATE BY	6-13 J.G.
REVISION	1
DATE	1/21/2014
DRAWN BY	VJS
CHECKED BY	JRG

**GREENVILLE TECHNICAL COLLEGE**  
**Brashier Building 201**  
**Level 1**  
 Greenville, South Carolina

1 Brashier Building 201 Level 1  
 A24.01 SCALE 1/8"=1'-0"

Rev. 1- Work area 112 was closed off and made the testing room.


SCALE 1/8"=1'-0"  
 SHEET NUMBER  
**A24.01**  
 1 OF 2 SHEETS





**Legend**

- Shelter / Safe Rooms
- Firepull Lever
- Alarm Light
- Fire Extinguisher
- Fire Hose Cabinet

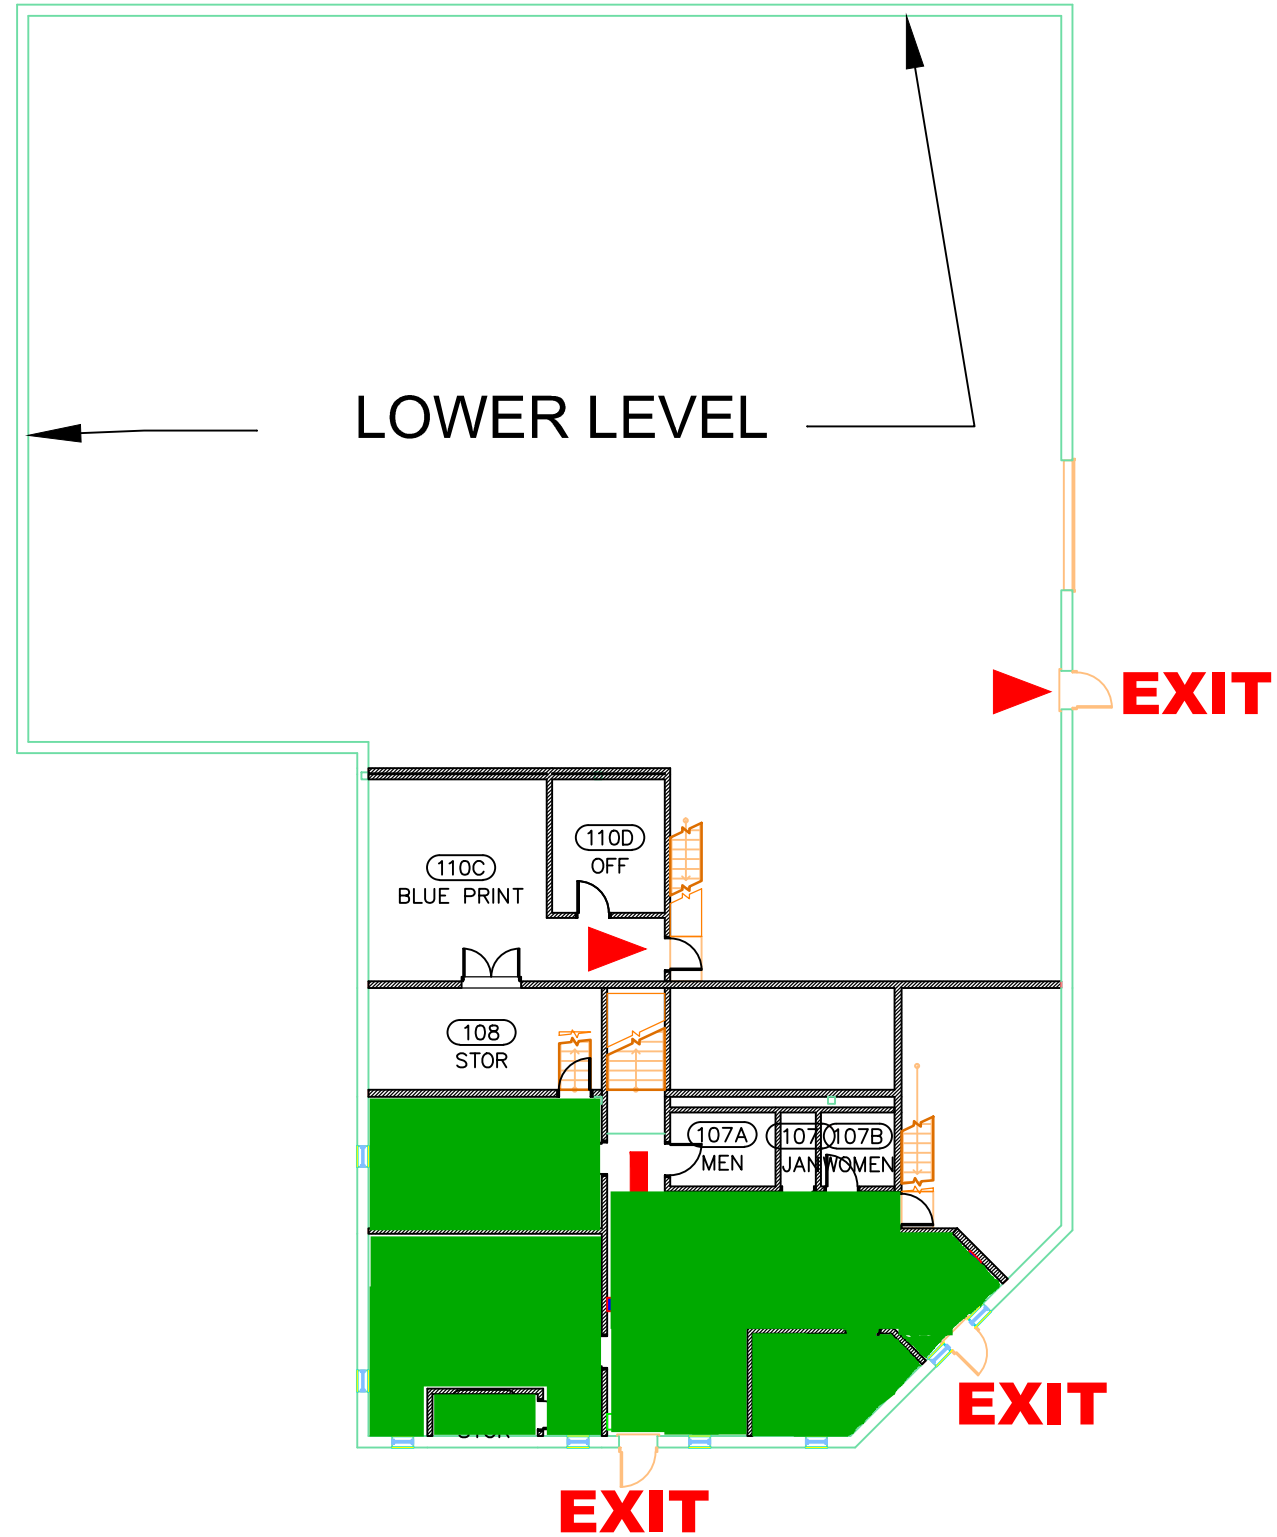

1  
A20.01

FACILITIES RESOURCES BLDG 107 LEVEL 1

SCALE 1/8"=1'-0"



**STACY DESIGNS**  
"All Virginia, All the Time"



ARCHITECTURE \* PLANNING \* INTERIOR DESIGN  
GREENVILLE TECHNICAL COLLEGE - ARCHITECTURAL DEPARTMENT  
864-337-6602

REVISION	DATE	BY	PROJECT NO.	ISSUE	DATE	DRAWN BY	CHECKED BY
			107-1-2010-1	CD	1/22/2014	VJS	JRG


**GREENVILLE TECHNICAL COLLEGE**  
**FACILITIES RESOURCES BLDG 107**  
**Level 1**  
Greenville, South Carolina  
Barton - Main Campus

SCALE 1/8"=1'-0"

SHEET NUMBER

A20.01

1 OF 2 SHEETS

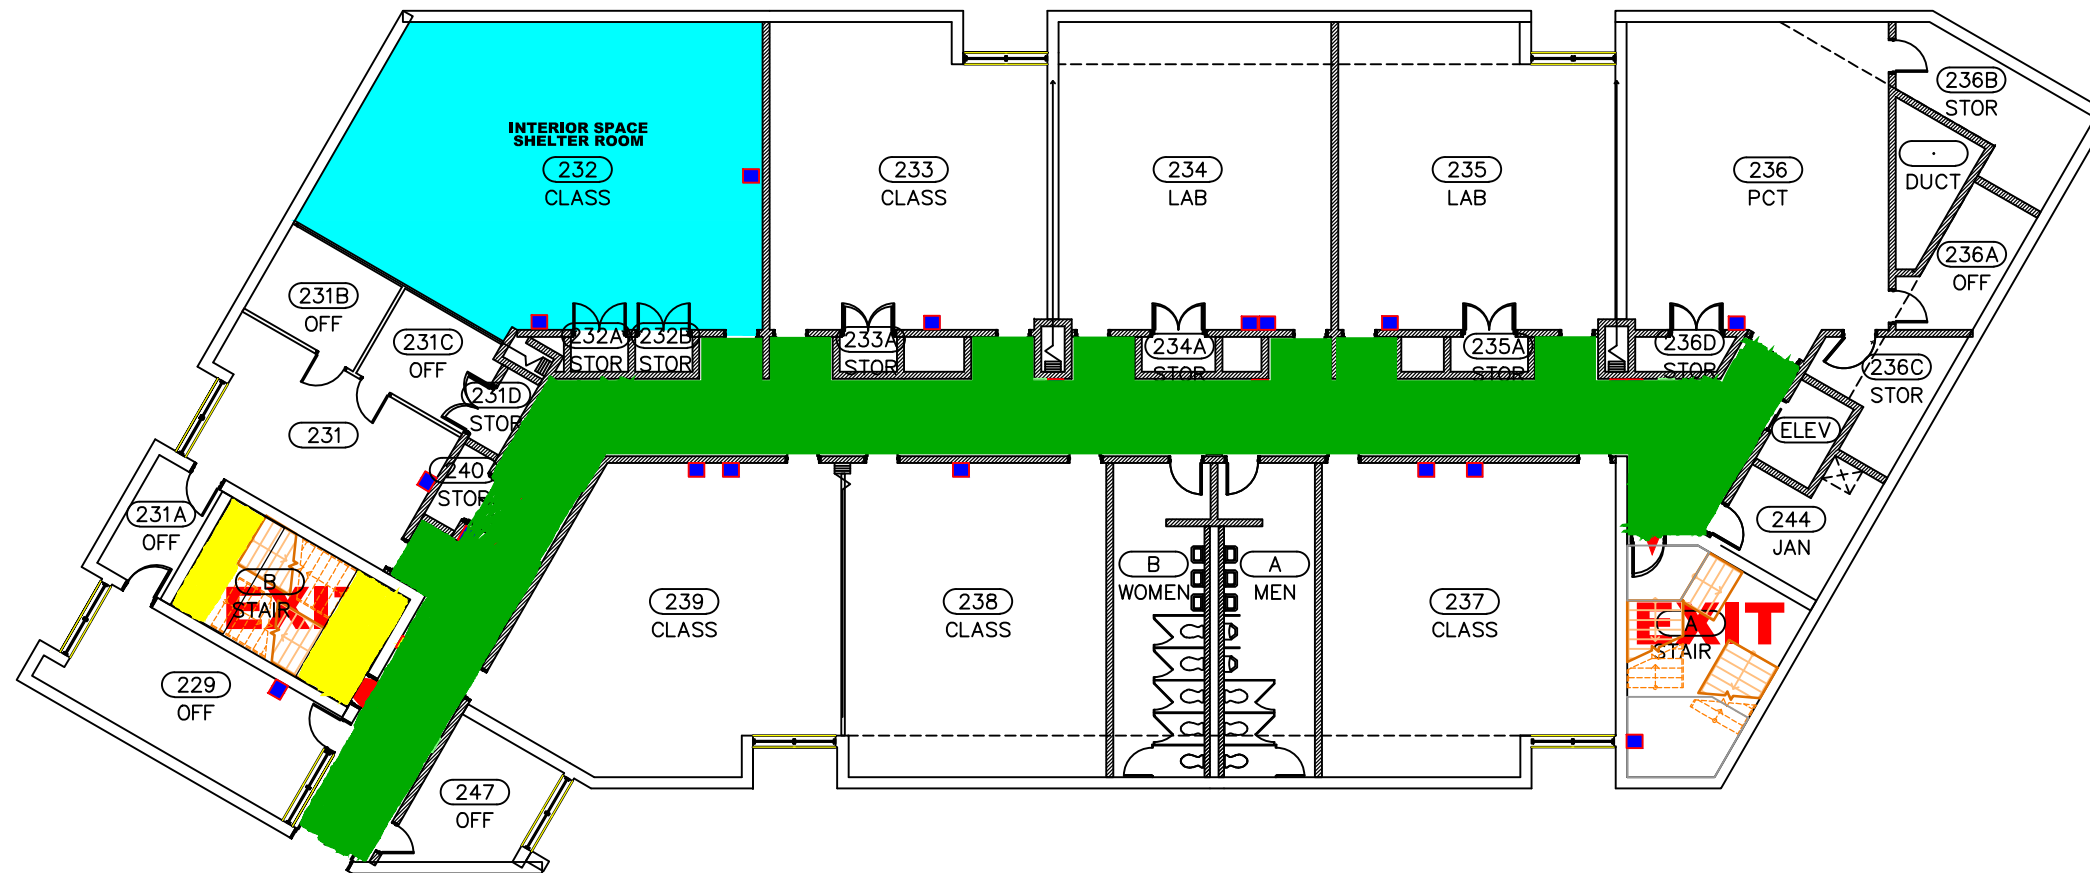

Legend	
<span style="color: cyan;">■</span>	Shelter / Safe Rooms
<span style="color: yellow;">■</span>	Firepull Lever
<span style="color: blue;">■</span>	Alarm Light
<span style="color: green;">■</span>	Fire Extinguisher
<span style="color: magenta;">■</span>	Fire Hose Cabinet

1 Stat Center Building 122 LEVEL 2  
 A10.02 SCALE 1/8"=1'-0"

Rev.1 - Room 231 was divided into a reception area and two offices.

REVISION	DATE	BY	J.G.	PROJECT NO.	FIELD PHONE	CD	DATE	DRAWN BY	CHECKED BY
1	6-13			122-2009-1			4/18/2009	VIS	VIS

GREENVILLE TECHNICAL COLLEGE  
 Stat Center Building 122 Level 2  
 Greenville, South Carolina  
 Barton - Main Campus

SCALE 1/8"=1'-0"  
 SHEET NUMBER  
 A10.02  
 2 OF 2 SHEETS

## INFORMATION NONRESIDENT TAXPAYER REGISTRATION AFFIDAVIT

**Submit this form to the company or individual you are contracting with.**

**Do not submit this form to South Carolina Department of Revenue (SCDOR).**

**PURPOSE OF AFFIDAVIT** A person is not required to withhold taxes for a nonresident taxpayer who submits an affidavit certifying that they are registered with either the South Carolina Secretary of State or the SCDOR.

**REQUIREMENTS TO MAKE WITHHOLDING PAYMENTS** Code Section 12-8-550 requires persons hiring or contracting with a nonresident taxpayer to withhold 2% of each payment made to the nonresident where the payments under the contract exceed \$10,000. However, this section does not apply to payments on purchase orders for tangible personal property when those payments are not accompanied by services to be performed in this state.

Code Section 12-8-540 requires persons making payment to a nonresident taxpayer of rentals or royalties at a rate of \$1,200 or more a year for the use of or for the privilege of using property in South Carolina to withhold 7% of the total of each payment made to a nonresident taxpayer who is not a corporation and 5% if the payment is made to a corporation.

The form may be accessed on the SCDOR website at the following link:

<https://dor.sc.gov/forms-site/Forms/I312.pdf>



# OFFEROR'S CHECKLIST

## AVOID COMMON BID/PROPOSAL MISTAKES

Review this checklist prior to submitting your bid/proposal.

If you fail to follow this checklist, you risk having your bid/proposal rejected.

- DO NOT INCLUDE ANY OF YOUR STANDARD CONTRACT FORMS!
- UNLESS EXPRESSLY REQUIRED, DO NOT INCLUDE ANY ADDITIONAL BOILERPLATE CONTRACT CLAUSES.
- REREAD YOUR ENTIRE BID TO MAKE SURE YOUR BID DOES NOT TAKE EXCEPTION TO ANY OF THE STATE'S MANDATORY REQUIREMENTS.
- MAKE SURE YOU HAVE PROPERLY MARKED ALL PROTECTED, CONFIDENTIAL, OR TRADE SECRET INFORMATION IN ACCORDANCE WITH THE INSTRUCTIONS ENTITLED: SUBMITTING CONFIDENTIAL INFORMATION. DO NOT MARK YOUR ENTIRE BID/PROPOSAL AS CONFIDENTIAL, TRADE SECRET, OR PROTECTED! DO NOT INCLUDE A LEGEND ON THE COVER STATING THAT YOUR ENTIRE RESPONSE IS NOT TO BE RELEASED!
- HAVE YOU PROPERLY ACKNOWLEDGED ALL AMENDMENTS? INSTRUCTIONS REGARDING HOW TO ACKNOWLEDGE AN AMENDMENT SHOULD APPEAR IN ALL AMENDMENTS ISSUED.
- MAKE SURE YOUR BID INCLUDES A COPY OF THE SOLICITATION COVER PAGE AND PAGE 2. MAKE SURE THE COVER PAGE IS SIGNED BY A PERSON THAT IS AUTHORIZED TO CONTRACTUALLY BIND YOUR BUSINESS.
- MAKE SURE YOUR BID INCLUDES THE NUMBER OF COPIES REQUESTED.
- CHECK TO ENSURE YOUR BID INCLUDES EVERYTHING REQUESTED!
- IF YOU HAVE CONCERNS ABOUT THE SOLICITATION, DO NOT RAISE THOSE CONCERNS IN YOUR RESPONSE! **AFTER OPENING, IT IS TOO LATE! IF THIS SOLICITATION INCLUDES A PRE-BID/PROPOSAL CONFERENCE OR A QUESTION & ANSWER PERIOD, RAISE YOUR QUESTIONS AS A PART OF THAT PROCESS!** PLEASE SEE INSTRUCTIONS UNDER THE HEADING "SUBMISSION OF QUESTIONS" AND ANY PROVISIONS REGARDING PRE-BID/PROPOSAL CONFERENCES.

This checklist is included only as a reminder to help offerors avoid common mistakes.

Responsiveness will be evaluated against the solicitation, not against this checklist.

You do not need to return this checklist with your response.



# SUPPLIER CLASSIFICATION FORM

Company Name:		Phone: (    )
Address:		
City:	State:	Zip Code:
Contact Person:	Title:	Phone: (    )
Company Email Address:		
Principal Product/Service:		I am <input type="checkbox"/> am not <input type="checkbox"/> a current supplier.

Complete below to identify and certify your company qualifies as Large, Small, Women or Minority owned:  
(Check only those that apply):

- Large Business Concern** – A Major Corporation with more than 500 employees.
- Small Business Concern** – A business concern, including its affiliates, independently owned and operated which is not dominant in the field of operation and which meets Small Business Administration standards as to the number of its employees and/or dollar volume of its business. (Generally under 500 employees)
- Minority Business Concern** – A business at least 51% of which is owned (or, in the case of publicly owned businesses, at least 51% of the stock of which is owned) by one or more minority individuals or other individuals found to be economically and socially disadvantaged as established by the South Carolina’s Division of Small and Minority Business Contracting and Certification (SMBCC) and whose management and daily operation are controlled by such individuals. **Check all appropriate boxes below:**
  - African American
  - Hispanic American
  - Asian-Pacific American
  - Native American (American Indian, Eskimo, Aleut)
  - Female
  - Male
- Women Owned Business Concern** – A business that is at least 51% owned by a non-minority woman who controls the daily management.
- Veteran Owned** – A business at least 51% of which is owned (or, in the case of publicly owned businesses, at least 51% of the stock of which is owned) by one or more Veterans.

**CERTIFICATION STATUS:**

- My company is certified by an authorized agency (attach copy).

\_\_\_\_\_  
Signature of Preparer

\_\_\_\_\_  
Printed Name of Preparer

\_\_\_\_\_  
Date